


PLAN VIEW

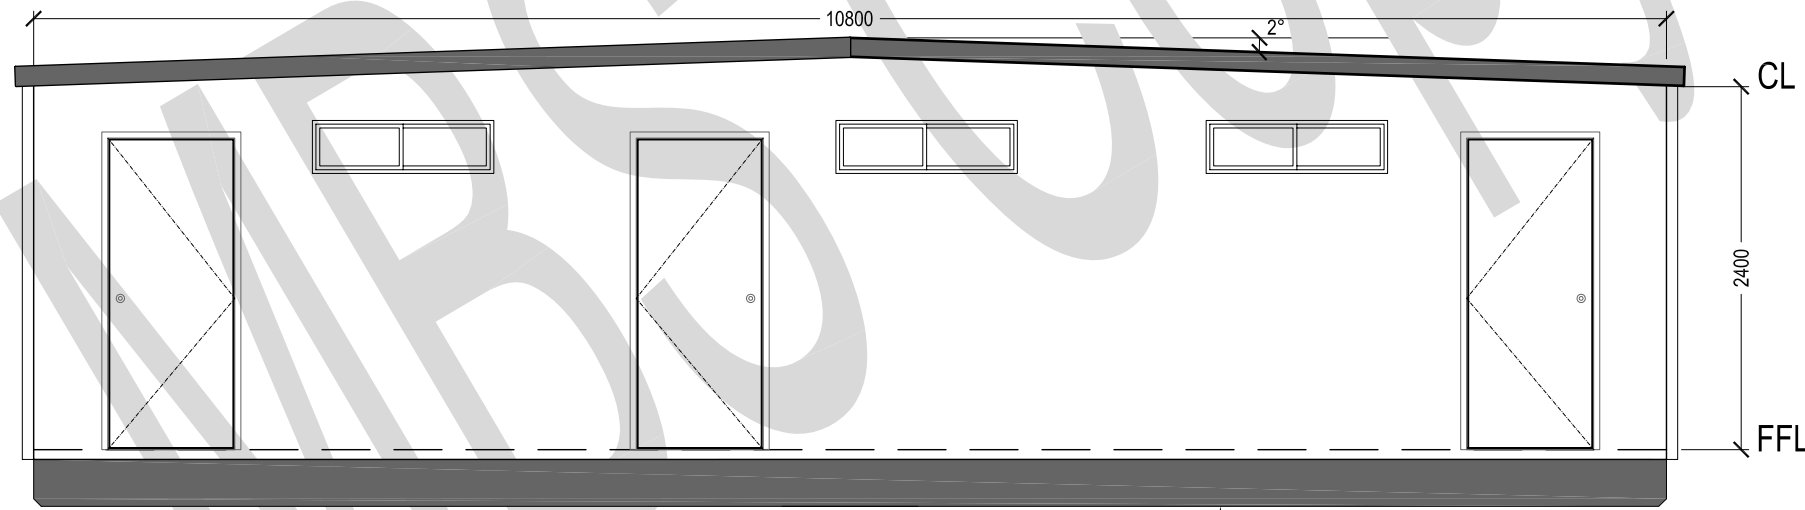

FRONT ELEVATION

LEGEND

MK	ITEM DESCRIPTION	QTY
D1	820 EXTERNAL DOOR	3
D2	600 INTERNAL TIMBER DOOR	8
W1	350h x 1200w ALUMINIUM POWDER COATED FRAME WITH SLIDING SASH	6
	2 x 36w FLUORESCENT LIGHT - DIFF	3
	CIRCUIT BREAKER BOARD (POA)	1
	LIGHT SWITCH	3
(HWS)	315 LTR. HOT WATER SERVICE	1
⊗FW	FLOOR WASTE	6
⊗EF	EXHAUST FANS	3
	STAINLESS STEEL HAND BASIN F / W HOT / COLD FLICK MIXER TAPS	4
	STAINLESS STEEL LAUNDRY TROUGH	3
	URINAL	1
PTD	PAPER TOWEL DISPENSER	2

GPO AND POWER

MK	ITEM DESCRIPTION	QTY
	DOUBLE GPO - 10AMP - 1250 AFL	3
	SINGLE GPO - 10AMP - 300AFL	2

CLIENT APPROVAL

SIGNATURE: _____
 NAME: _____
 DATE: _____

No.	DESCRIPTION	DATE
A	TEMPLATE	1.09.2008

CLIENT:
MODULAR BUILDING SYSTEMS

© COPYRIGHT. THE INFORMATION IDEAS AND CONCEPTS CONTAINED IN THIS DOCUMENT ARE CONFIDENTIAL. THE RECIPIENT(S) OF THIS DOCUMENT IS/ARE PROHIBITED FROM DISCLOSING SUCH INFORMATION, IDEAS AND CONCEPTS TO ANY PERSON WITHOUT THE PRIOR WRITTEN CONSENT OF MODULAR BUILDING SYSTEMS Pty. Ltd

TITLE:
10.8 x 3.0 ABLUTION BUILDING G.A.

QUOTATION NUMBER: TEMPLATE	DRAWING NUMBER:
DATE: 1.09.08	MP-BT-AB-10830-02
DRAWN BY: B.G	SHEET: 1 OF 1 REV: A
CHECKED BY: ARTH	SCALE: SHEET A3



146 GILBA ROAD
 GIRRAWEEEN
 2145
 TEL: 9636 4445
 FAX: 9636 4454