



LEGEND


MK	ITEM DESCRIPTION	QTY
D1	820 EXTERNAL DOOR	2
D2	820 INTERNAL TIMBER DOOR	1
D3	600 PARTITION DOOR	6
W1	350h x 1200w ALUMINIUM POWDER COATED FRAME WITH SLIDING SASH	8
	2 x 36w FLUORESCENT LIGHT - DIFF	5
	CIRCUIT BREAKER BOARD (POA)	1
	LIGHT SWITCH	3
	DOUBLE GPO	2
	DOUBLE GPO	2
(HWS)	360 LTR. HOT WATER SYSTEM	1
⊗ FW	FLOOR WASTE	5
EF	EXHAUST FANS	3
	STAINLESS STEEL HAND BASIN F / W HOT / COLD FLICK MIXER TAPS	4
PTD	PAPER TOWEL DISPENSER	1
BH	WALL MOUNTED BAR HEATER	4

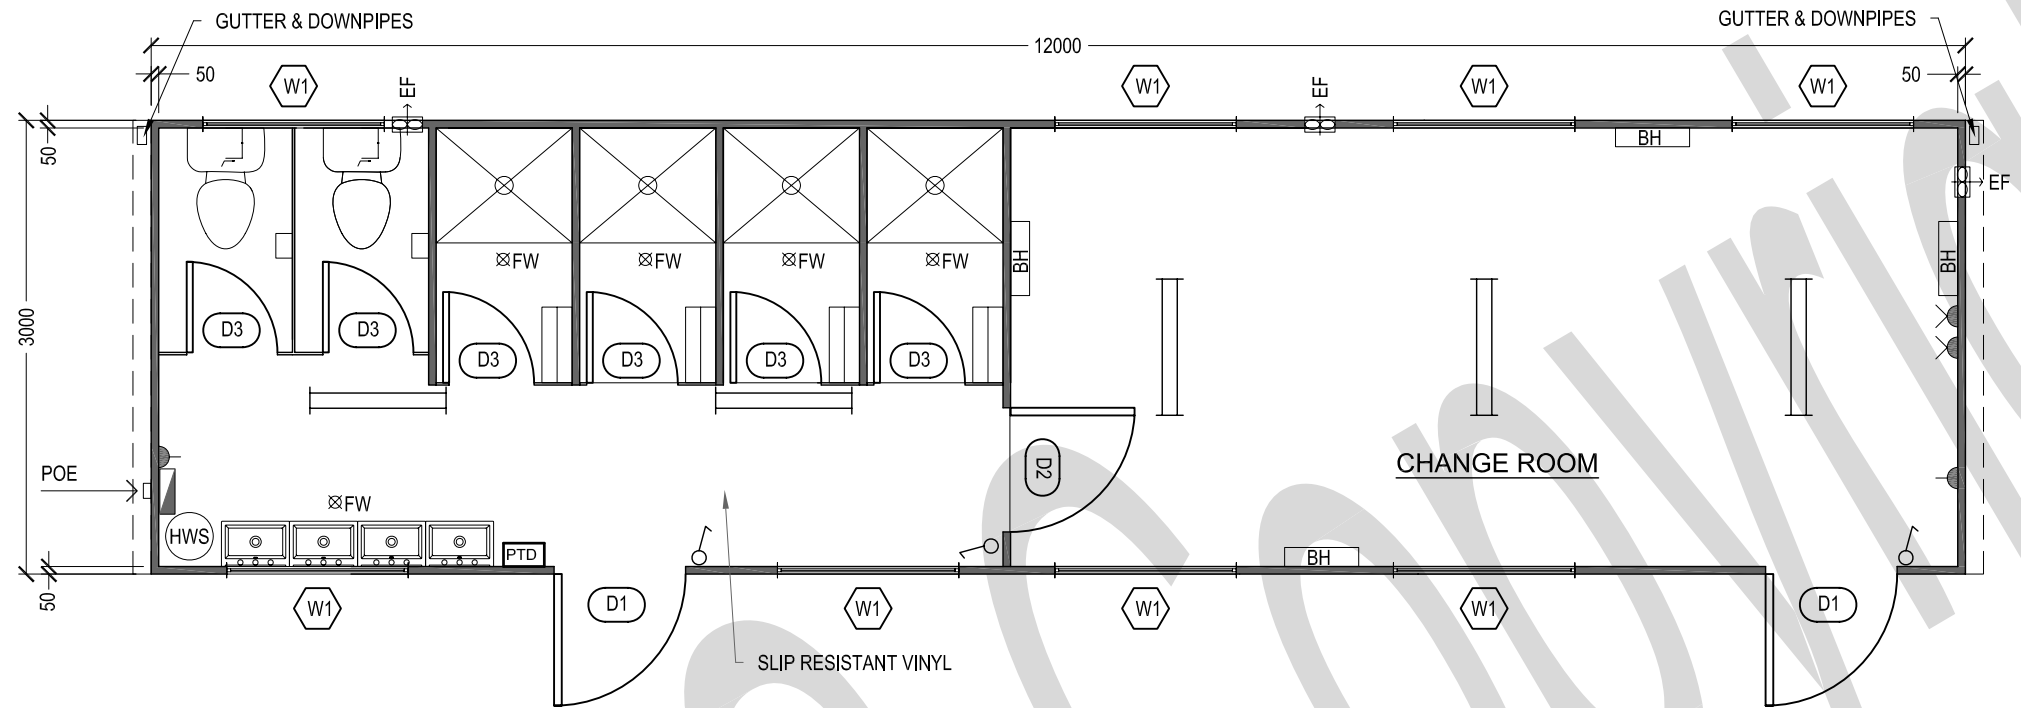

PLAN VIEW

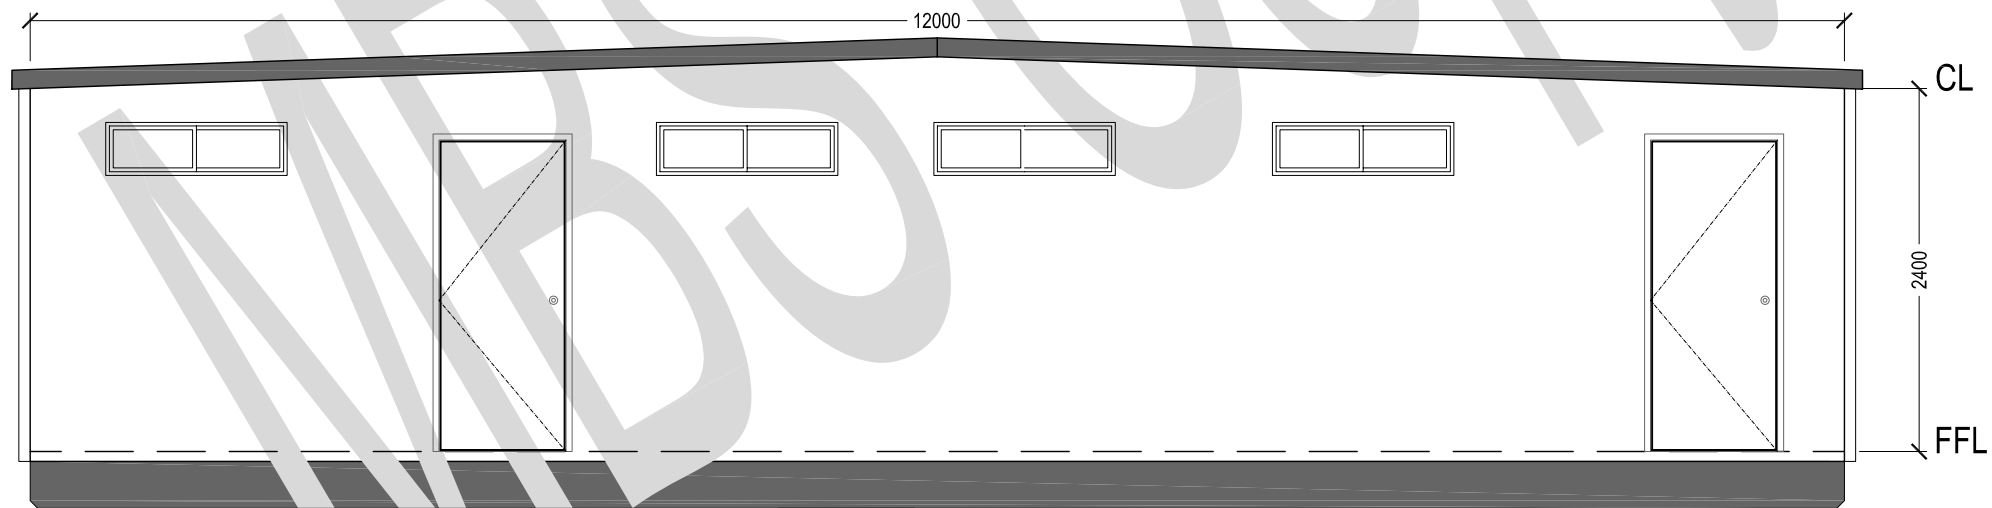

FRONT ELEVATION

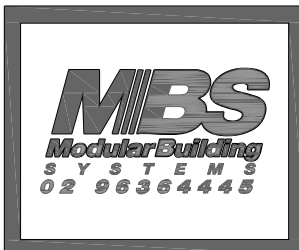

146 GILBA ROAD
GIRRAWEEEN
2145
TEL: 9636 4445
FAX: 9636 4454

CLIENT APPROVAL

SIGNATURE: _____
NAME: _____
DATE: _____

No.	DESCRIPTION	DATE
A	TEMPLATE	01.09.2008

CLIENT:
MODULAR BUILDING SYSTEMS

© COPYRIGHT. THE INFORMATION IDEAS AND CONCEPTS CONTAINED IN THIS DOCUMENT ARE CONFIDENTIAL. THE RECIPIENT(S) OF THIS DOCUMENT IS/ARE PROHIBITED FROM DISCLOSING SUCH INFORMATION, IDEAS AND CONCEPTS TO ANY PERSON WITHOUT THE PRIOR WRITTEN CONSENT OF MODULAR BUILDING SYSTEMS Pty. Ltd
h:\design\mbs building catalogue\amenities\ablutions\mp-bt-ab-12030-01.dwg

TITLE: 12.0x3.0 FEMALE ABLUTION PANEL BUILDING.G.A.	
QUOTATION NUMBER:	DRAWING NUMBER:
DATE: 1.09.08	MP-BT-AB-12030-01
DRAWN BY: B.G	SHEET: 1 OF 1 REV: A
CHECKED BY: ARTH	SCALE: 1:50 SHEET A3