


**LEGEND**


MK	ITEM DESCRIPTION	QTY
W1	350h x 1180w ALUMINIUM WINDOW	2
D1	820 x 2040 EXTERNAL DOOR	1
D2	645 TOILET PARTITION DOOR	2
—	2 x 36 W FLUORO LIGHT-DIFF	1
—	CIRCUIT BREAKING BOARD(POE)	1
—	LIGHT SWITCH	1
EF	EXHAUST FAN	1
HWS	50ltr.HOT WATER SYSTEM	1
PTD	PAPER TOWEL DISPENSER	1

**GPO AND POWER**

MK	ITEM DESCRIPTION	QTY
A	DOUBLE GPO - 10AMP - 1250 AFL	1

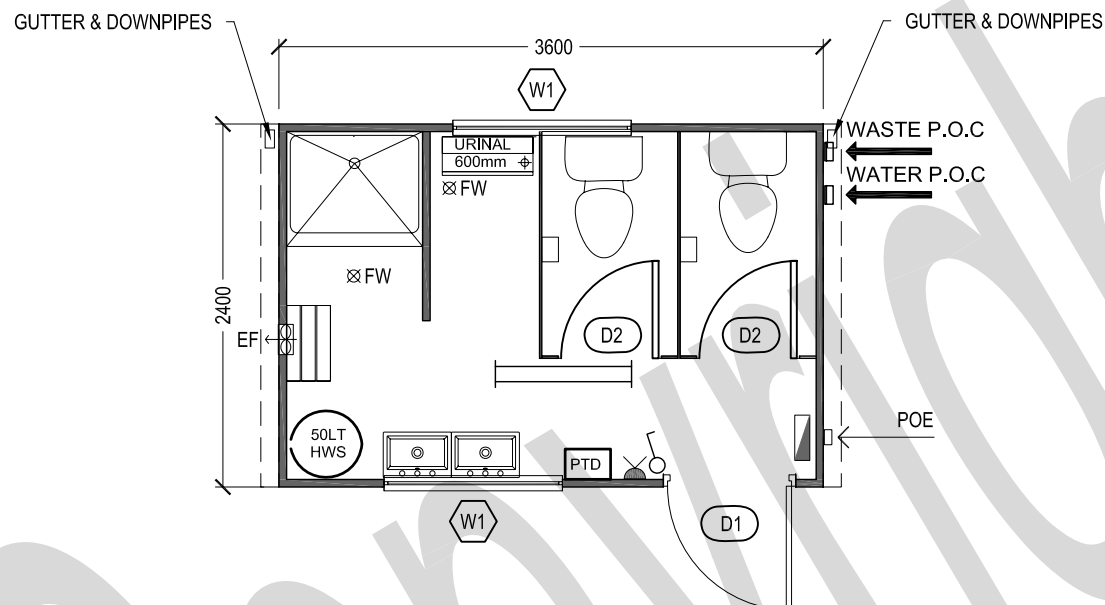

**ROOF PLAN**

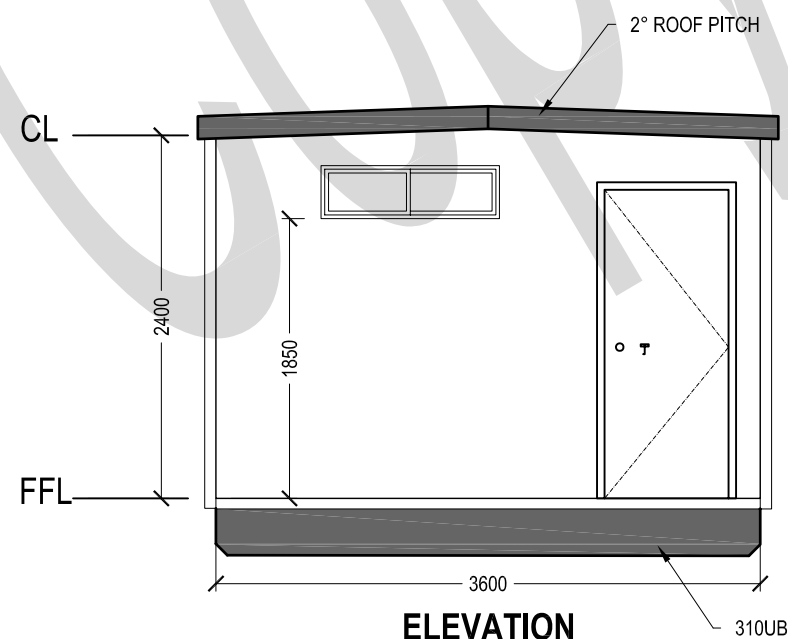

**ELEVATION**



146 GILBA ROAD  
GIRRAWEEEN  
2145  
TEL: 9636 4445  
FAX: 9636 4454

**CLIENT APPROVAL**

SIGNATURE: \_\_\_\_\_

NAME: \_\_\_\_\_

DATE: \_\_\_\_\_

No.	DESCRIPTION	DATE
A	TEMPLATE	01.09.2008

**CLIENT:**  
**MODULAR BUILDING SYSTEMS**

© COPYRIGHT. THE INFORMATION IDEAS AND CONCEPTS CONTAINED IN THIS DOCUMENT ARE CONFIDENTIAL. THE RECIPIENT(S) OF THIS DOCUMENT IS/ARE PROHIBITED FROM DISCLOSING SUCH INFORMATION, IDEAS AND CONCEPTS TO ANY PERSON WITHOUT THE PRIOR WRITTEN CONSENT OF MODULAR BUILDING SYSTEMS Pty, Ltd  
h:\design\mbs building catalogue\amenities\ablutions\mp-bt-ab-3624-01.dwg

<b>TITLE:</b> 3.6 x 2.4 ABLUTION	
QUOTATION NUMBER: TEMPLATE	DRAWING NUMBER: MP-BT-A-3624-01
DATE: 31.07.2008	SHEET: 1 OF 1 REV: A
DRAWN BY: PR	SCALE: 1:50 SHEET A3
CHECKED BY: ARTH	