


MP-BT-AB-3624-01

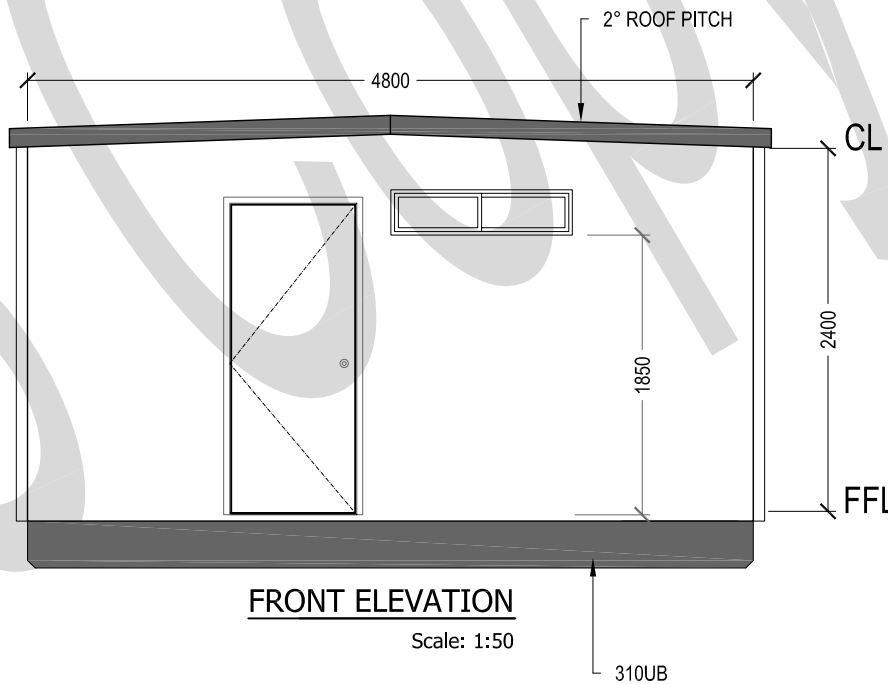

FRONT ELEVATION

Scale: 1:50

LEGEND

MK	ITEM DESCRIPTION	QTY
D1	820 EXTERNAL DOOR	1
D2	720 INTERNAL TIMBER DOOR	3
W1	300h x 1200w WINDOW	2
W2	300h x 700w WINDOW	1
	FLUORESCENT LIGHT - DIFF	2
	CIRCUIT BREAKER BOARD (POA)	1
	LIGHT SWITCH	1
	HOT WATER SYSTEM	1
	FLOOR WASTE	2

GPO AND POWER

MK	ITEM DESCRIPTION	QTY
	DOUBLE GPO - 10AMP - 1250 AFL	1

CLIENT APPROVAL

SIGNATURE:
NAME:
DATE:

No.	DESCRIPTION	DATE
A	TEMPLATE	1.09.2008

CLIENT:
MODULAR BUILDING SYSTEMS

© COPYRIGHT. THE INFORMATION IDEAS AND CONCEPTS CONTAINED IN THIS DOCUMENT ARE CONFIDENTIAL. THE RECIPIENT(S) OF THIS DOCUMENT IS/ARE PROHIBITED FROM DISCLOSING SUCH INFORMATION, IDEAS AND CONCEPTS TO ANY PERSON WITHOUT THE PRIOR WRITTEN CONSENT OF MODULAR BUILDING SYSTEMS Pty. Ltd
h:\design\mbs building catalogue\amenities\ablutions\mp-bt-ab-4824-01.dwg

TITLE:
4.8 x 2.4 ABLUTION

QUOTATION NUMBER: TEMPLATE	DRAWING NUMBER:
DATE: 1.09.2008	MP-BT-AB-4824-01
DRAWN BY: B.G	SHEET: 1 OF 1 REV: A
CHECKED BY: ARTH	SCALE: 1:50 SHEET A3



146 GILBA ROAD
GIRRAWEEEN
2145
TEL: 9636 4445
FAX: 9636 4454