


PLAN VIEW

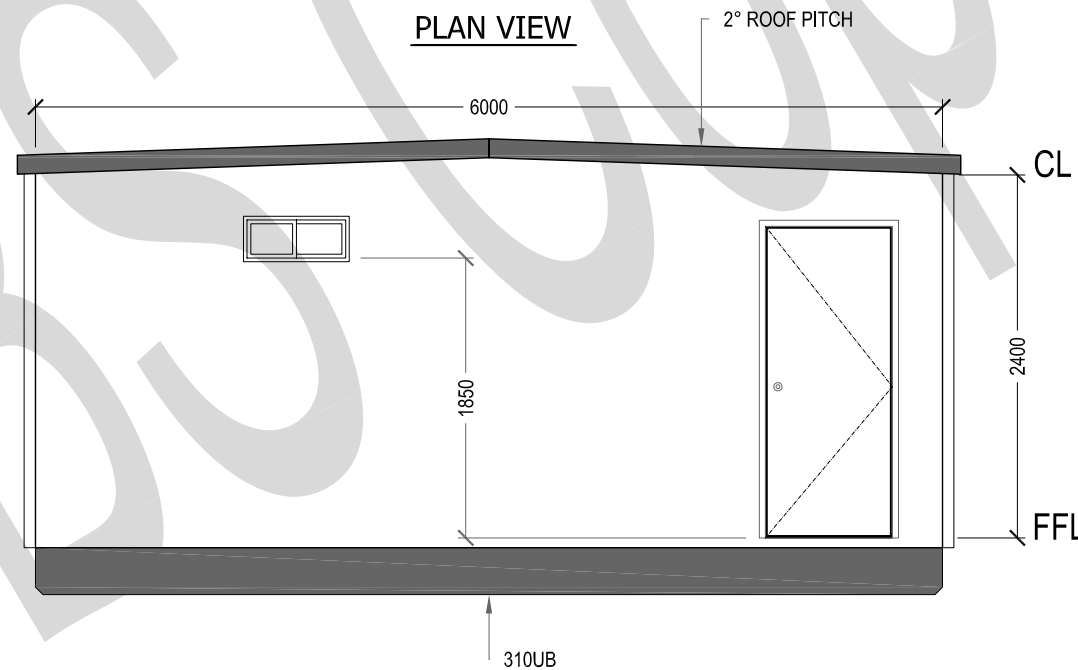

FRONT ELEVATION

LEGEND

MK	ITEM DESCRIPTION	QTY
D1	820 EXTERNAL DOOR	1
D2	720 INTERNAL TIMBER DOOR	2
D3	600 INTERNAL TIMBER DOOR	2
W1	350 x 700w ALUM.SLIDING WINDOWS WITH FLY SCREENS	3
	2 x 36w FLUORESCENT LIGHT - DIFF	2
	CIRCUIT BREAKER BOARD (POA)	1
	LIGHT SWITCH	1
(HWS)	360 LTR. HOT WATER SERVICE	1
⊗ FW	FLOOR WASTE	3
⊗ EF	EXHAUST FANS	2
EXIT	EXIT SIGN	1
	STAINLESS STEEL HAND BASIN F / W HOT / COLD FLICK MIXER TAPS	4

GPO AND POWER

MK	ITEM DESCRIPTION	QTY
B	DOUBLE GPO - 10AMP - 1250 AFL	1

CLIENT APPROVAL

SIGNATURE: \_\_\_\_\_  
 NAME: \_\_\_\_\_  
 DATE: \_\_\_\_\_


No.	DESCRIPTION	DATE
A	TEMPLATE	01.09.2008

CLIENT:  
 MODULAR BUILDING  
 SYSTEMS

© COPYRIGHT. THE INFORMATION IDEAS AND CONCEPTS CONTAINED IN THIS DOCUMENT ARE CONFIDENTIAL. THE RECIPIENT(S) OF THIS DOCUMENT IS/ARE PROHIBITED FROM DISCLOSING SUCH INFORMATION, IDEAS AND CONCEPTS TO ANY PERSON WITHOUT THE PRIOR WRITTEN CONSENT OF MODULAR BUILDING SYSTEMS Pty. Ltd  
 h:\design\mbs building catalogue\amenities\ablutions\mp-bt-ab-6030-02.dwg

TITLE:  
 6.0 x 3.0 FEMALE ABLUTIONS

QUOTATION NUMBER:	DRAWING NUMBER:
DATE: 1.09.08	MP-BT-AB-6030-02
DRAWN BY: B.G	SHEET: 1 OF 1 REV: A
CHECKED BY: ARTH	SCALE: 1:50 SHEET A3

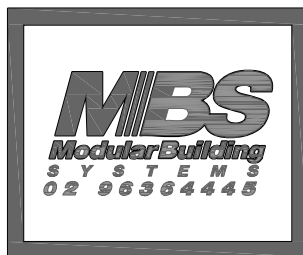

146 GILBA ROAD  
 GIRRAWEEEN  
 2145  
 TEL: 9636 4445  
 FAX: 9636 4454