


FLOOR PLAN

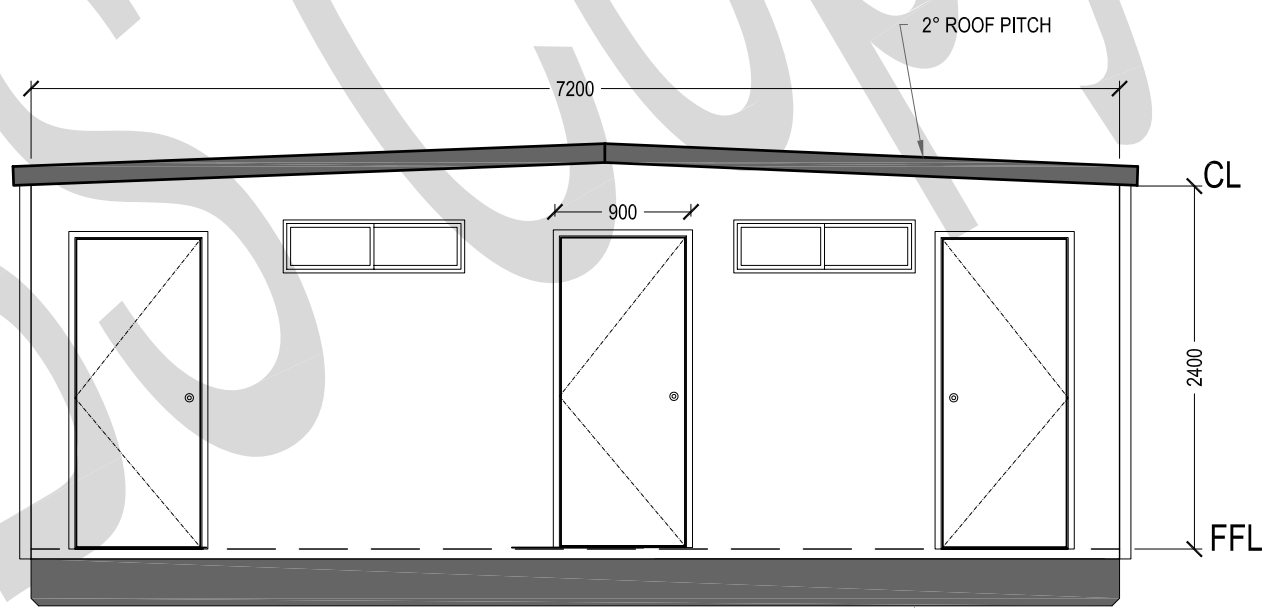

FRONT ELEVATION

LEGEND

MK	ITEM DESCRIPTION	QTY
D1	870 x 2040 EXTERNAL METAL DOOR	2
D2	820 x 2040 EXTERNAL METAL DOOR	1
D3	720 PARTITION DOOR	4
W1	350 x 1200w ALUMINIUM WINDOWS WITH SLIDING SASH	4
W2	350 x 350w ALUMINIUM WINDOWS WITH SLIDING SASH	1
	2 x 36w FLUORESCENT LIGHT - DIFF	3
	CIRCUIT BREAKER BOARD (POA)	1
	LIGHT SWITCH	3
	50LTR HWS	
	FLOOR WASTE	3
	EXHAUST FANS	3
	STAINLESS STEEL HAND BASIN F / W HOT / COLD FLICK MIXER TAPS	5
	URINAL 1800MM	

GPO AND POWER

MK	ITEM DESCRIPTION	QTY
	SINGLE GPO - 10AMP - 1250 AFL	2



146 GILBA ROAD
GIRRAWEEEN
2145
TEL: 9636 4445
FAX: 9636 4454

CLIENT APPROVAL

SIGNATURE: _____
NAME: _____
DATE: _____

No.	DESCRIPTION	DATE
A	TEMPLATE	01.09.2008

CLIENT:
MODULAR BUILDING SYSTEMS
© COPYRIGHT. THE INFORMATION IDEAS AND CONCEPTS CONTAINED IN THIS DOCUMENT ARE CONFIDENTIAL. THE RECIPIENT(S) OF THIS DOCUMENT IS/ARE PROHIBITED FROM DISCLOSING SUCH INFORMATION, IDEAS AND CONCEPTS TO ANY PERSON WITHOUT THE PRIOR WRITTEN CONSENT OF MODULAR BUILDING SYSTEMS Pty. Ltd
h:\design\mbs building catalogue\amenities\ablutions\mp-bt-ab-7230-01.dwg

TITLE: 7.2 x 3.0 PANEL ABLUTION G.A.	
QUOTATION NUMBER: 1168	DRAWING NUMBER: MP-BT-AB-7230-01
DATE: 26.08.08	SHEET: 1 OF 1 REV: A
DRAWN BY: B.G	SCALE: 1:50 SHEET A3
CHECKED BY: ARTH	