


**PLAN VIEW**

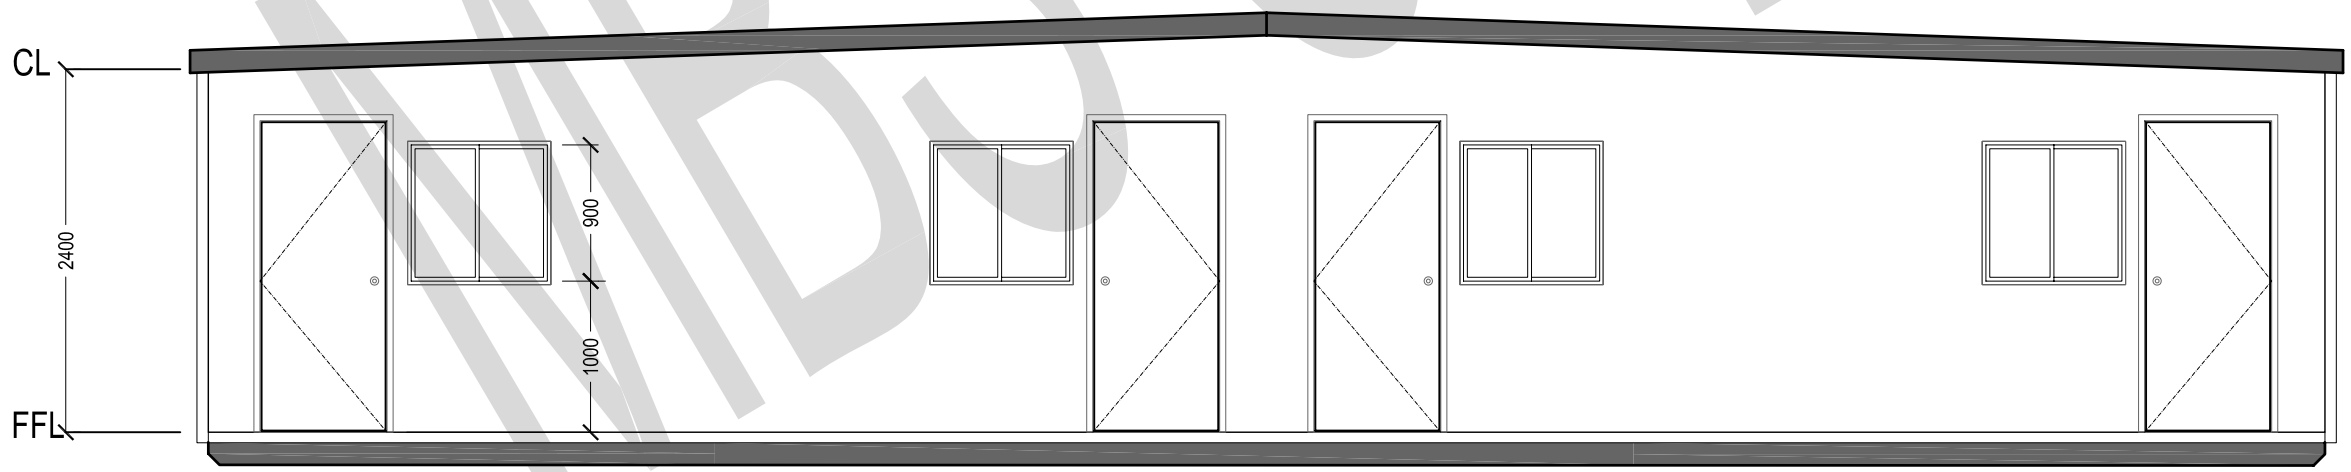

**FRONT ELEVATION**

**LEGEND**

MK	ITEM DESCRIPTION	QTY
D1	820 EXTERNAL DOOR	4
GSD	GLASS SLIDING DOOR	1
W1	900h x 1200w ALUMINIUM WINDOW POWDER COATED FRAME WITH SLIDING SASH	2
○	OYSTER LIGHTS	
⊗	LIGHT SWITCH	8
⊠	CIRCUIT BREAKER BOARD (POA)	8
⚡	SMOKE DETECTOR	4
⊕	EXTERNAL LIGHT	4
⊞	STAINLESS STEEL HAND BASIN F / W HOT / COLD FLICK MIXER TAPS	4

**GPO AND POWER**

MK	ITEM DESCRIPTION	QTY
⊞	SINGLE GPO - 10AMP - 1550 AFL	4
⊞	DOUBLE GPO - 10AMP - 300 AFL	3



146 GILBA ROAD  
GIRRAWEEEN  
2145  
TEL: 9636 4445  
FAX: 9636 4454

**CLIENT APPROVAL**  
  
SIGNATURE: \_\_\_\_\_  
NAME: \_\_\_\_\_  
DATE: \_\_\_\_\_

No.	DESCRIPTION	DATE
A	TEMPLATE	1.09.2008

**CLIENT:**  
**MODULAR BUILDING SYSTEMS**  
© COPYRIGHT. THE INFORMATION IDEAS AND CONCEPTS CONTAINED IN THIS DOCUMENT ARE CONFIDENTIAL. THE RECIPIENT(S) OF THIS DOCUMENT IS/ARE PROHIBITED FROM DISCLOSING SUCH INFORMATION, IDEAS AND CONCEPTS TO ANY PERSON WITHOUT THE PRIOR WRITTEN CONSENT OF MODULAR BUILDING SYSTEMS Pty, Ltd  
h:\design\mbs building catalogue\accommodation units\mp-bt-ac-140345-01.dwg

TITLE: <b>14.0 x 3.45 GENERAL ARRANGEMENT</b>	
QUOTATION NUMBER: TEMPLATE	DRAWING NUMBER: <b>MP-BT-AC-140345-01</b>
DATE: 1.09.08	SHEET: 1 OF 1 REV: A
DRAWN BY: B.G	SCALE: 1:60 SHEET A3
CHECKED BY: ARTH	