



**LEGEND**

MK	ITEM DESCRIPTION	QTY
D1	820 EXTERNAL DOOR	1
D2	720 INTERNAL TIMBER DOOR	1
W1	900h x 1200w ALUMINIUM WINDOW POWDER COATED FRAME WITH SLIDING SASH	2
W2	350h x 700w ALUMINIUM WINDOW POWDER COATED FRAME WITH SLIDING SASH	1
○	OYSTER LIGHTS	2
⏏	DOUBLE GPO	3
⏏	SINGLE GPO	1
⚡	LIGHT SWITCH	2
⏏	CIRCUIT BREAKER BOARD (POA)	1
⚡	SMOKE DETECTOR	1
⏏	SINGLE SINK WITH CUPBOARD	1
⏏	STAINLESS STEEL HAND BASIN F / W HOT / COLD FLICK MIXER TAPS	1

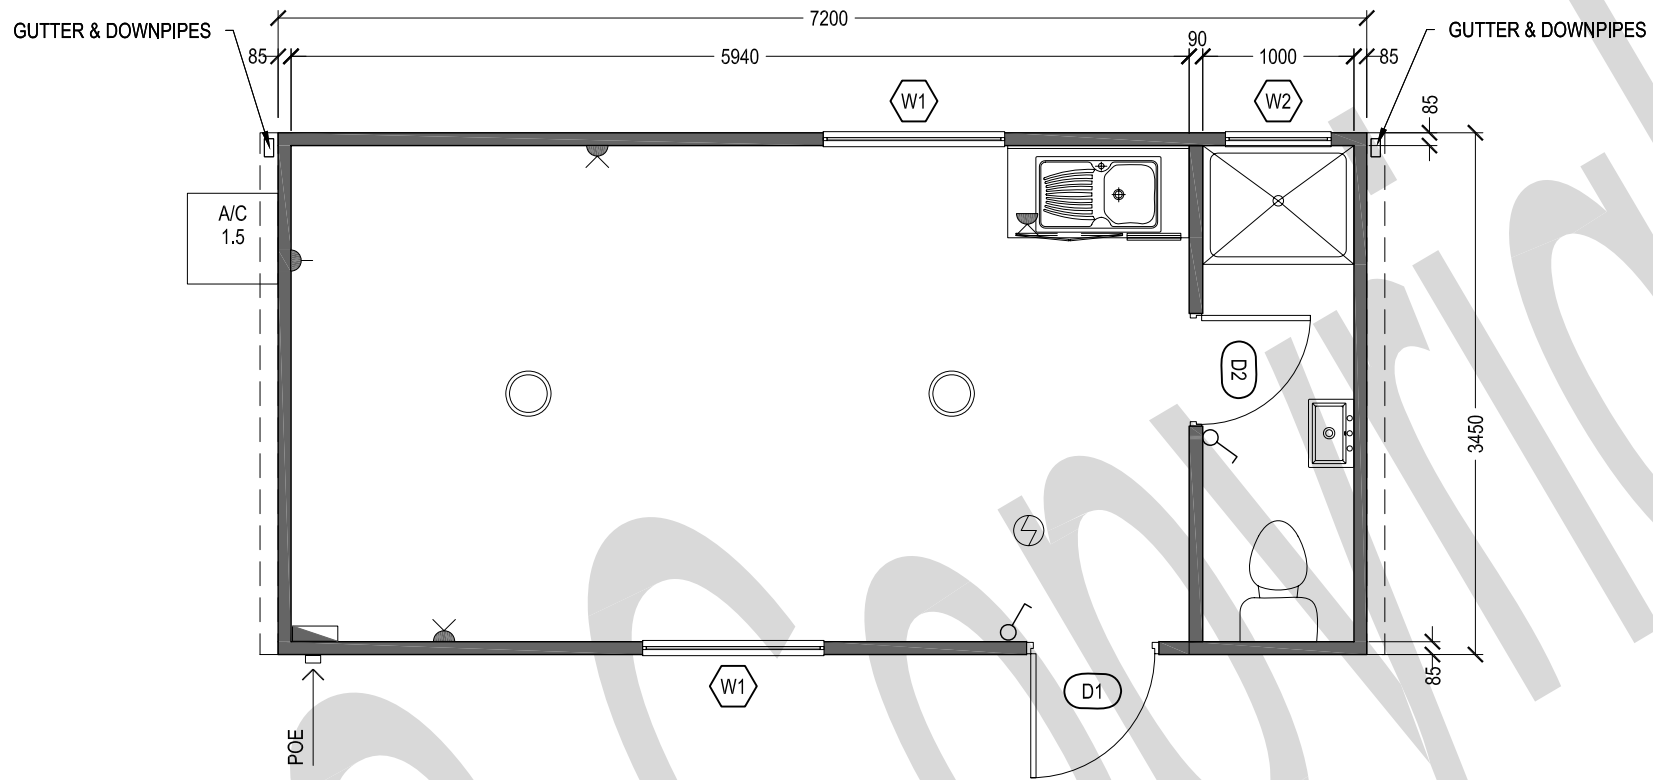

**FLOOR PLAN**

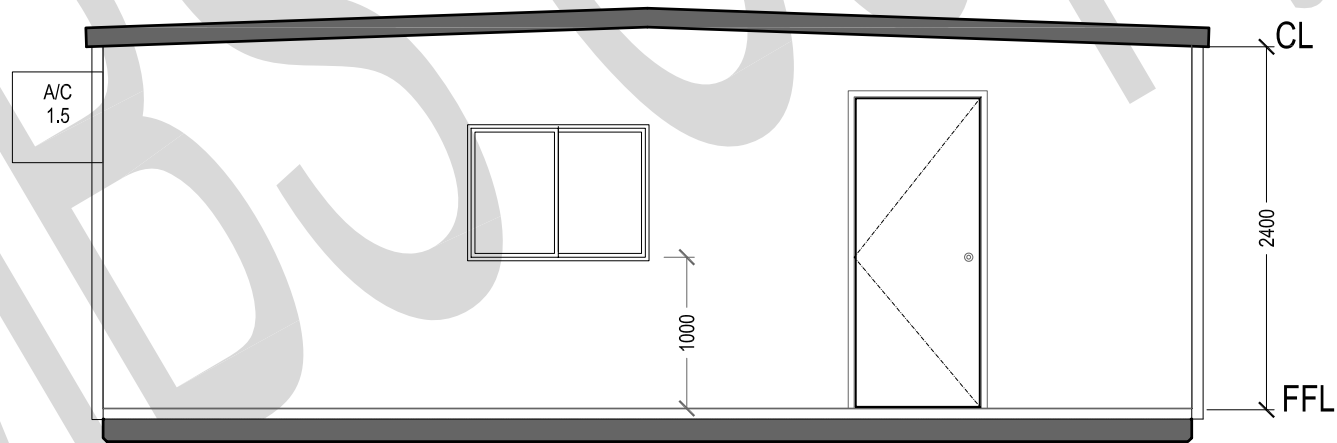

**ELEVATION**



146 GILBA ROAD  
GIRRAWEEEN  
2145  
TEL: 9636 4445  
FAX: 9636 4454

**CLIENT APPROVAL**

SIGNATURE: \_\_\_\_\_

NAME: \_\_\_\_\_

DATE: \_\_\_\_\_

No.	DESCRIPTION	DATE
A	TEMPLATE	1.09.2008

**CLIENT:**  
**MODULAR BUILDING SYSTEMS**

© COPYRIGHT. THE INFORMATION IDEAS AND CONCEPTS CONTAINED IN THIS DOCUMENT ARE CONFIDENTIAL. THE RECIPIENT(S) OF THIS DOCUMENT IS/ARE PROHIBITED FROM DISCLOSING SUCH INFORMATION, IDEAS AND CONCEPTS TO ANY PERSON WITHOUT THE PRIOR WRITTEN CONSENT OF MODULAR BUILDING SYSTEMS Pty. Ltd  
h:\design\mbs building catalogue\accommodation units\mp-bt-ac-72345-01.dwg

<b>TITLE:</b> 7.2 x 3.45 ACCOMMODATION BUILDING G.A.	
QUOTATION NUMBER:	DRAWING NUMBER:
DATE: 1.09.08	MP-BT-AC-720345-01
DRAWN BY: B.G	SHEET: 1 OF 1 REV: A
CHECKED BY: ARTH	SCALE: SHEET A3