


LEGEND

MK	ITEM DESCRIPTION	QTY
W1-W11	280 x 1180w ALUMINIUM WINDOW	11
D1	870 EXTERNAL COLOURBOND DOOR	2
D2	920 2-WAY SWING TIMBER DOOR	2
[Symbol]	CIRCUIT BREAKER BOARD (POA)	5
[Symbol]	LIGHT SWITCH	4
[Symbol]	A/C ISOLATOR	8
[Symbol]	SINGLE GPO	9
[Symbol]	WALL MOUNTED STRIP HEATER	8
[Symbol]	EXHAUST FAN	15
[Symbol]	FLOOR WAISTE	13
[Symbol]	EXIT LIGHT	5
[Symbol]	2 x 36W FLUORESCENT LIGHT - DIFF	20
[Symbol]	2 X 36W W/PROOF LIGHTS	2

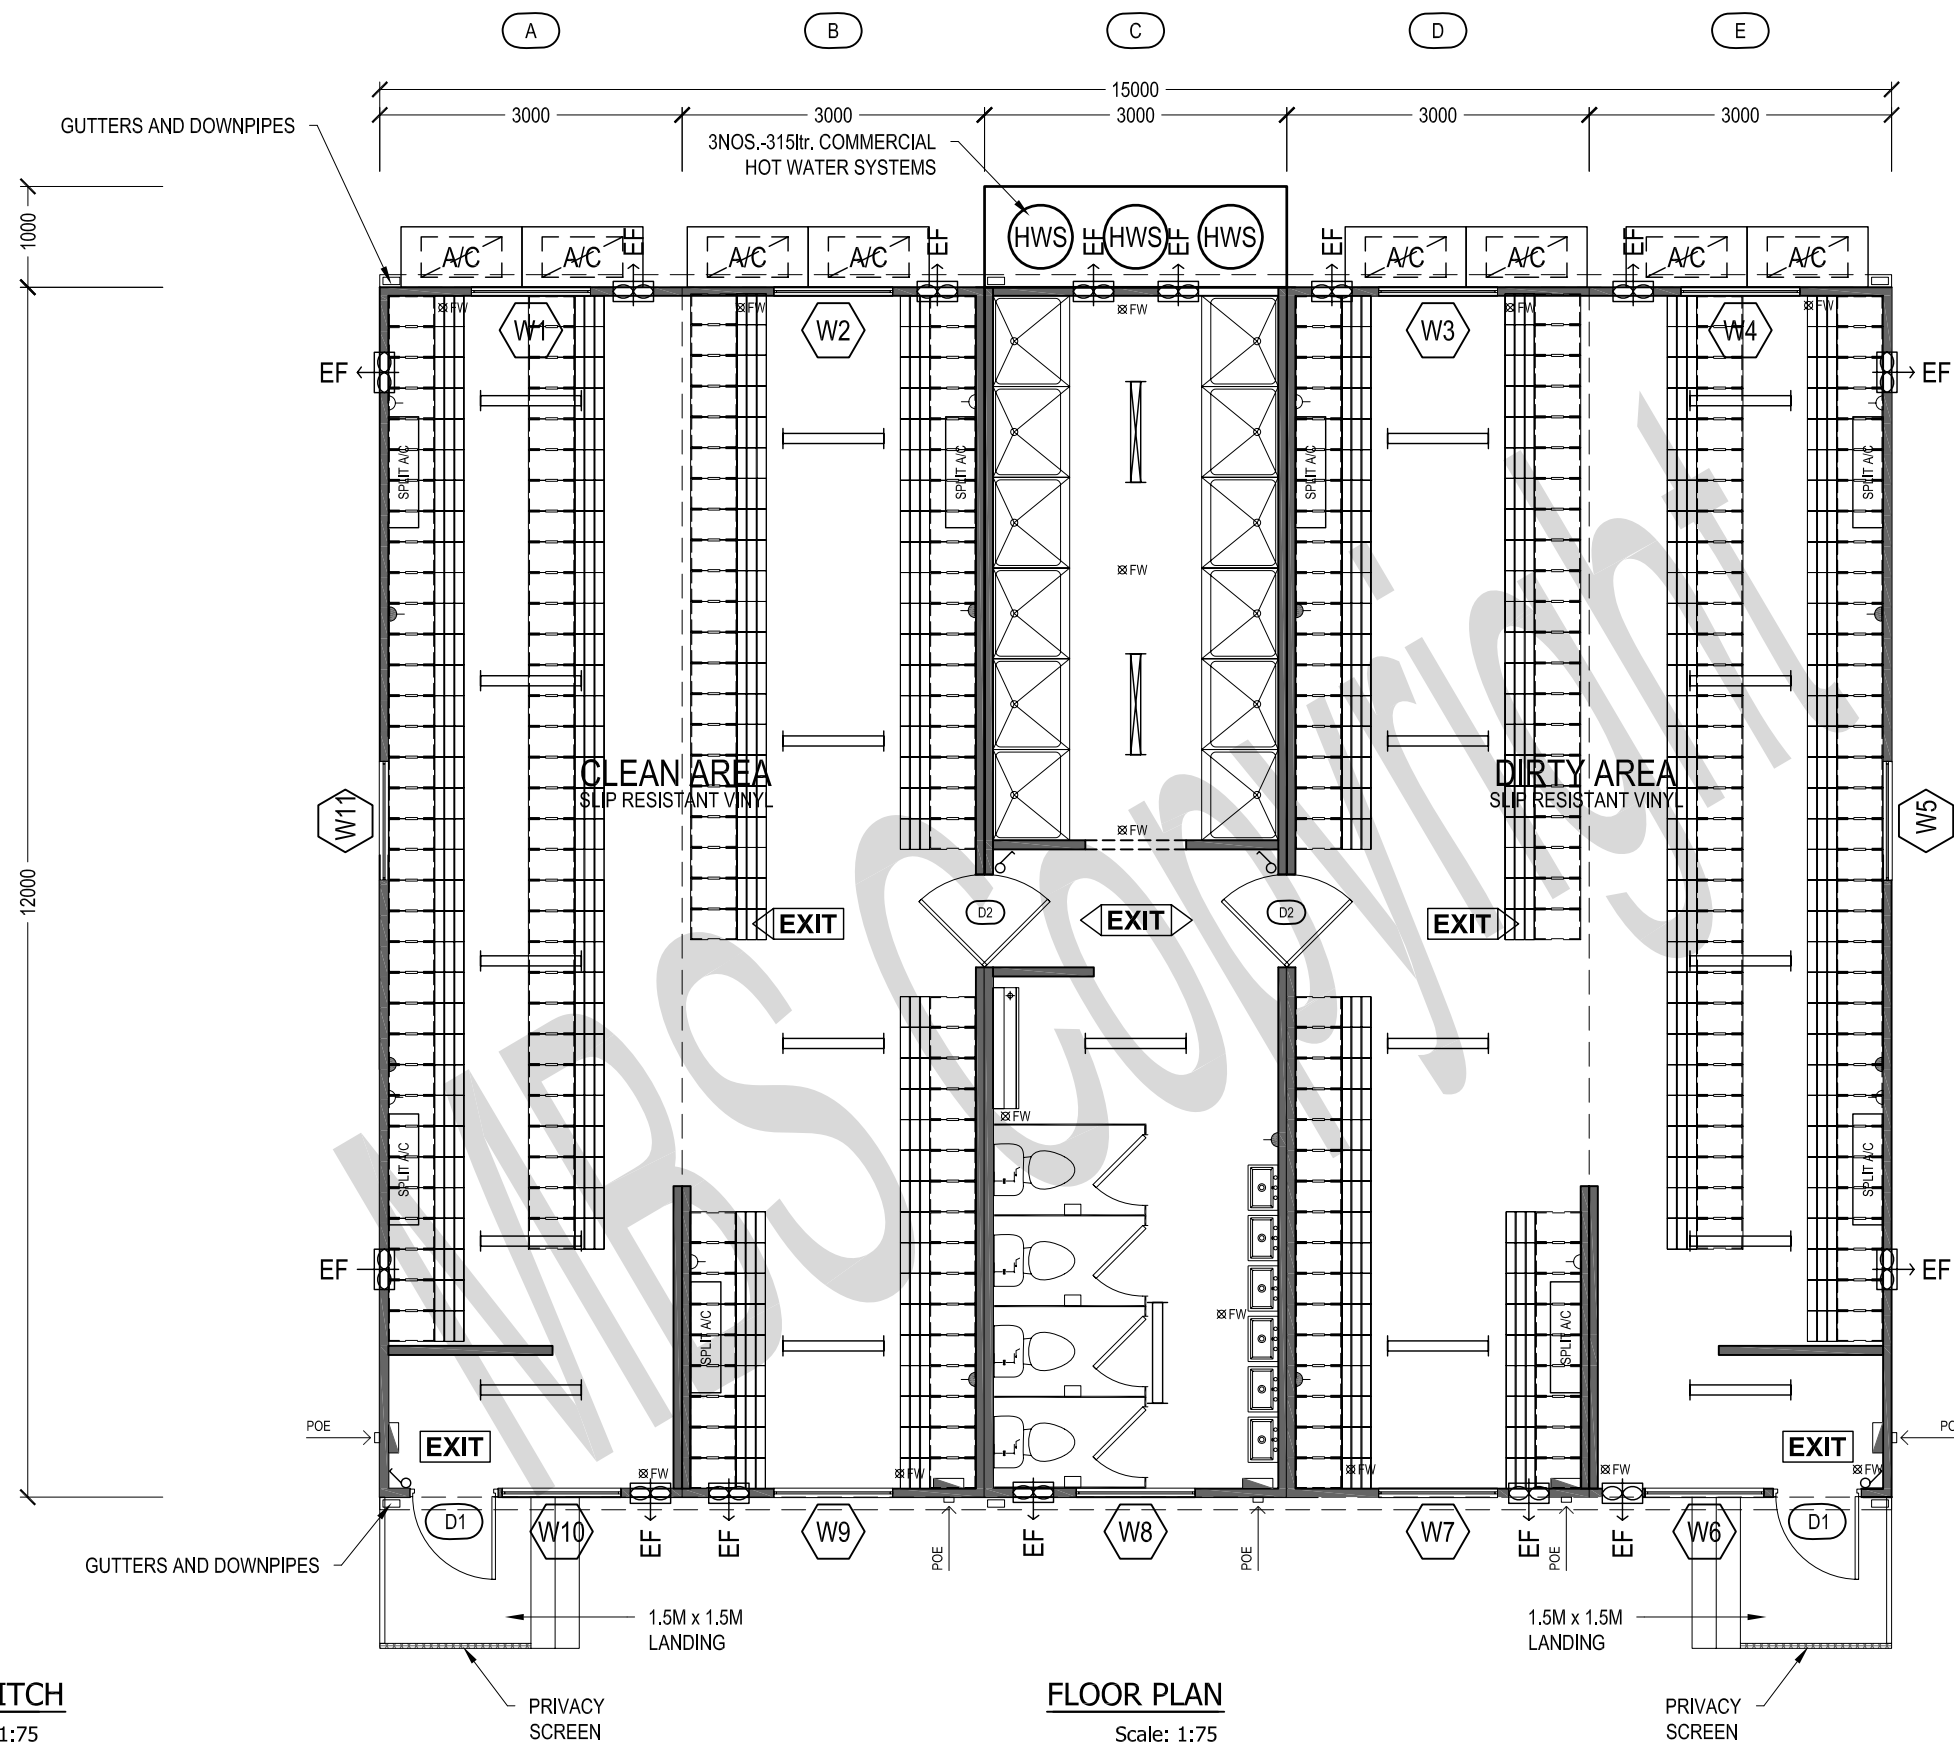

NOTE:

- FLOOR TO CEILING HEIGHT = 2400
- RHINO LINING TO WALLS AND FLOOR OF SHOWER AREA

2° ROOF PITCH
Scale: 1:75

FLOOR PLAN
Scale: 1:75



146 GILBA ROAD
GIRRAWEEEN
2145
TEL: 9636 4445
FAX: 9636 4454

CLIENT APPROVAL

SIGNATURE: _____
NAME: _____
DATE: _____

No.	DESCRIPTION	DATE
A	TEMPLATE	01.09.2008

CLIENT:
MODULAR BUILDING SYSTEMS

© COPYRIGHT. THE INFORMATION IDEAS AND CONCEPTS CONTAINED IN THIS DOCUMENT ARE CONFIDENTIAL. THE RECIPIENT(S) OF THIS DOCUMENT IS/ARE PROHIBITED FROM DISCLOSING SUCH INFORMATION, IDEAS AND CONCEPTS TO ANY PERSON WITHOUT THE PRIOR WRITTEN CONSENT OF MODULAR BUILDING SYSTEMS Pty. Ltd

TITLE: 12.0 x 15.0 BATHHOUSE	
QUOTATION NUMBER: TEMPLATE	DRAWING NUMBER: MS-BT-BH-120150-01
DATE: 2.09.08	SHEET: 1 OF 1 REV: A
DRAWN BY: B.G	SCALE: 1:75 SHEET A3
CHECKED BY: ARTH	