
 
 


 
 

 

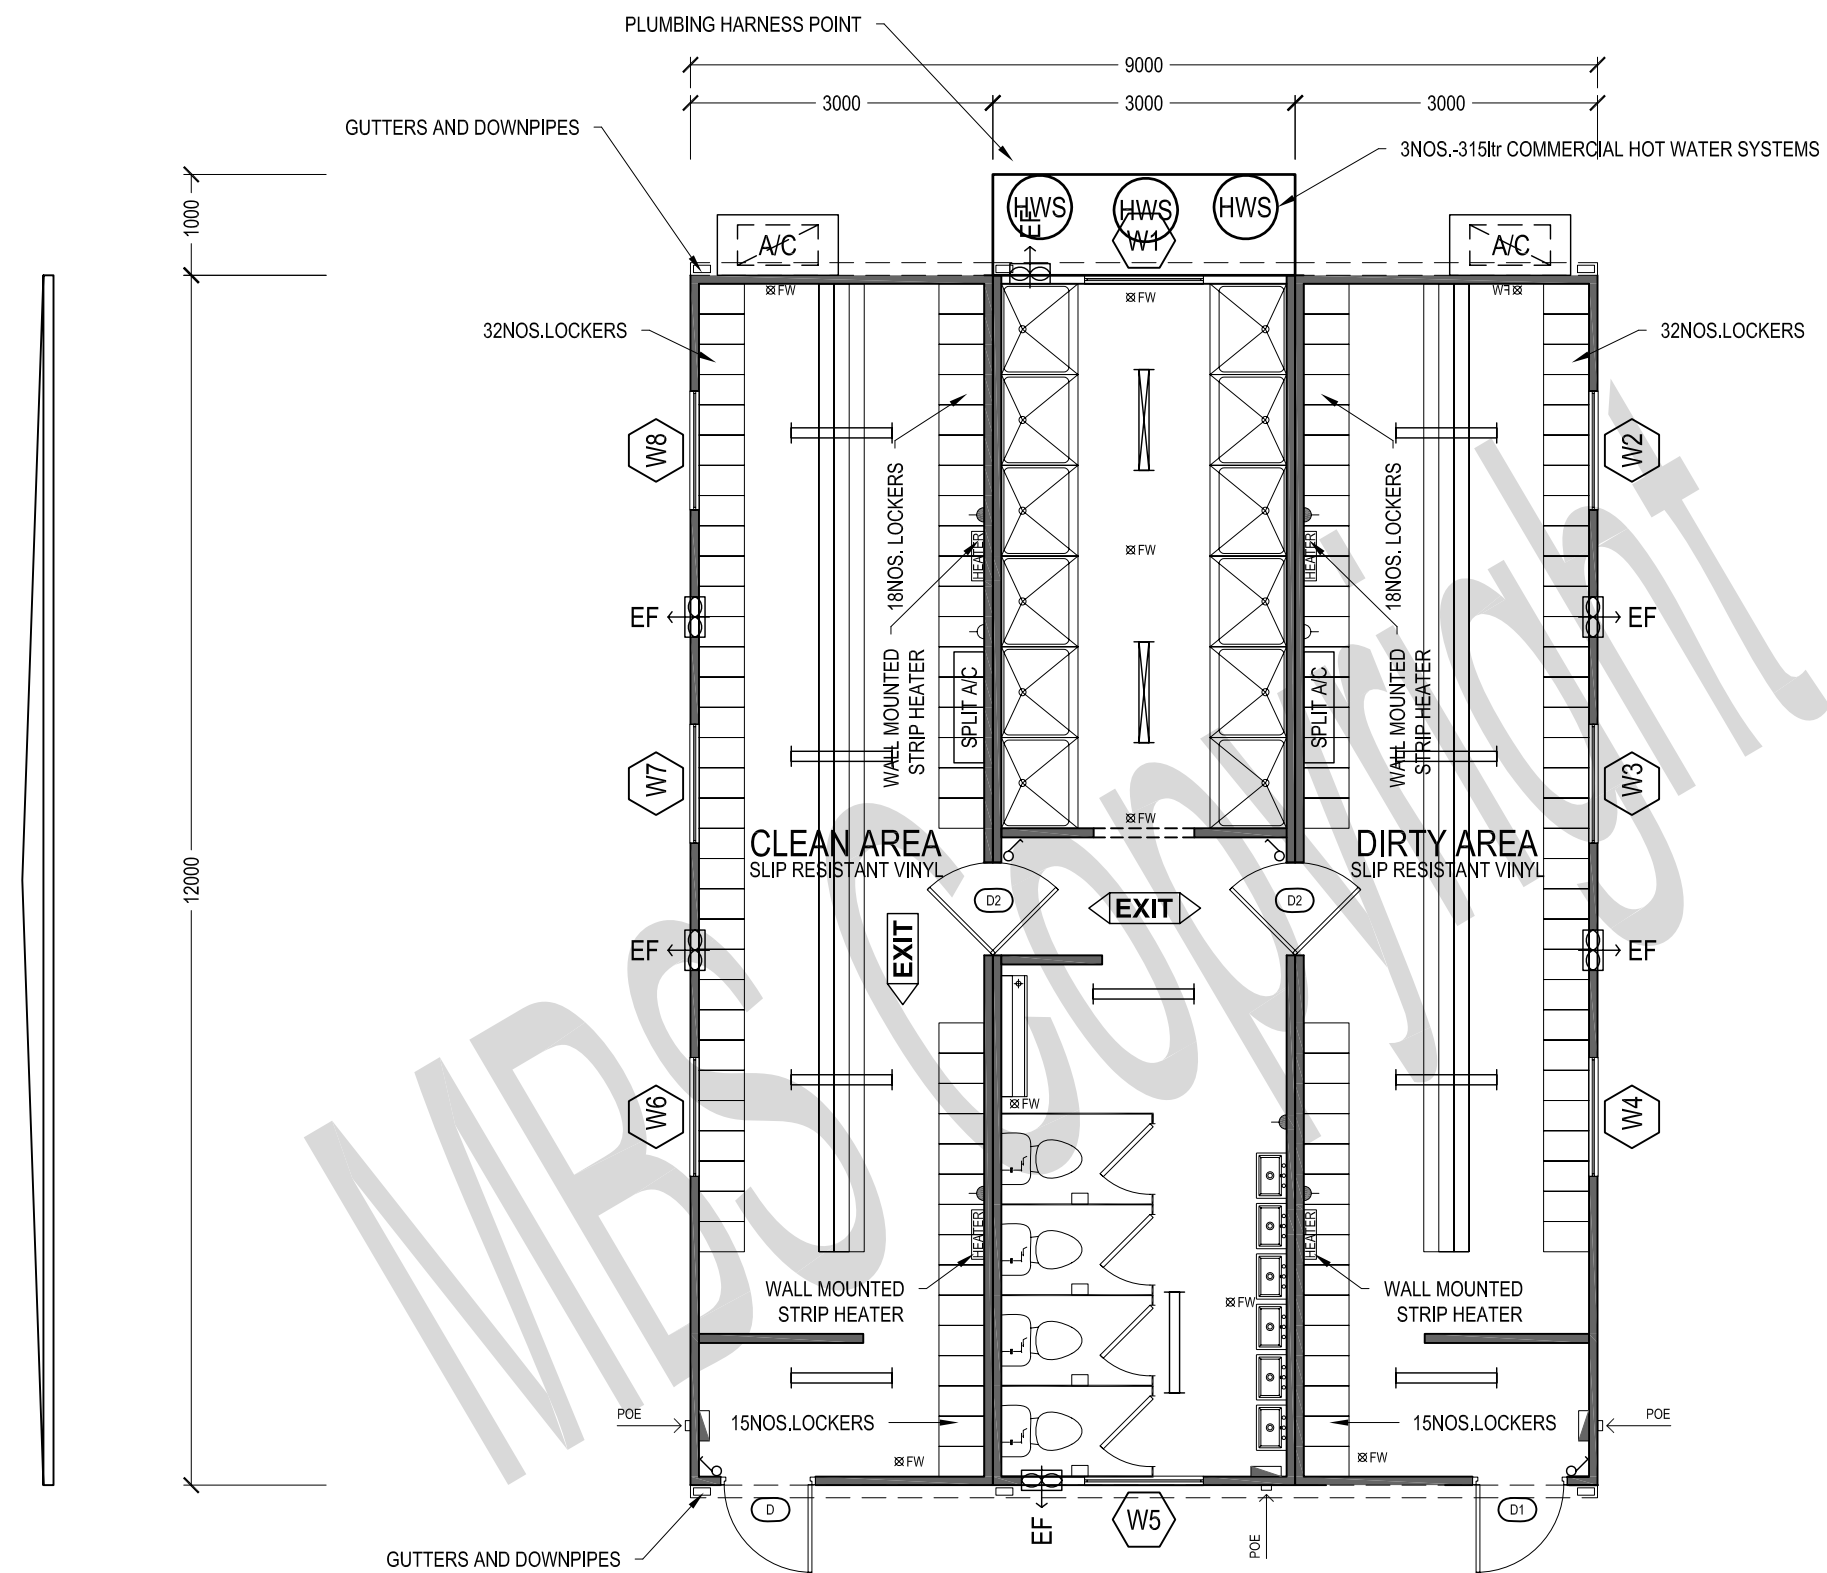


LEGEND

MK	ITEM DESCRIPTION	QTY
W1-W8	280 x 1180w ALUMINIUM WINDOW	8
D1	870 EXTERNAL COLORBOND DOOR	2
D2	920 2-WAY SWING TIMBER DOOR	2
	CIRCUIT BREAKER BOARD (POA)	3
	LIGHT SWITCH	4
	A/C ISOLATOR	2
	SINGLE GPO	5
	WALL MOUNTED STRIP HEATER	4
	EXHAUST FAN	5
	FLOOR WASTE	9
	EMERGENCY EXIT	3
	2 x 36W FLUORESCENT LIGHT - DIFF	10
	2 X 36W W/PROOF LIGHTS	2



2° ROOF PITCH
Scale: 1:75

FLOOR PLAN
Scale: 1:75

NOTE:

- FLOOR TO CEILING HEIGHT = 2400
- RHINO LINING TO WALLS AND FLOOR OF SHOWER AREA



146 GILBA ROAD
GIRRAWEEEN
2145
TEL: 9636 4445
FAX: 9636 4454

CLIENT APPROVAL

SIGNATURE: _____
 NAME: _____
 DATE: _____

No.	DESCRIPTION	DATE
A	TEMPLATE	01.09.2008

CLIENT:
MODULAR BUILDING SYSTEMS

© COPYRIGHT. THE INFORMATION IDEAS AND CONCEPTS CONTAINED IN THIS DOCUMENT ARE CONFIDENTIAL. THE RECIPIENT(S) OF THIS DOCUMENT IS/ARE PROHIBITED FROM DISCLOSING SUCH INFORMATION, IDEAS AND CONCEPTS TO ANY PERSON WITHOUT THE PRIOR WRITTEN CONSENT OF MODULAR BUILDING SYSTEMS Pty. Ltd

TITLE: 12.0 x 9.0 BATHHOUSE	
QUOTATION NUMBER: TEMPLATE	DRAWING NUMBER: MS-BT-BH-12090-02
DATE: 2.09.08	SHEET: 1 OF 1 REV: B
DRAWN BY: B.G	SCALE: 1:75 SHEET A3
CHECKED BY: ARTH	