


FLOOR PLAN
Scale: 1:50

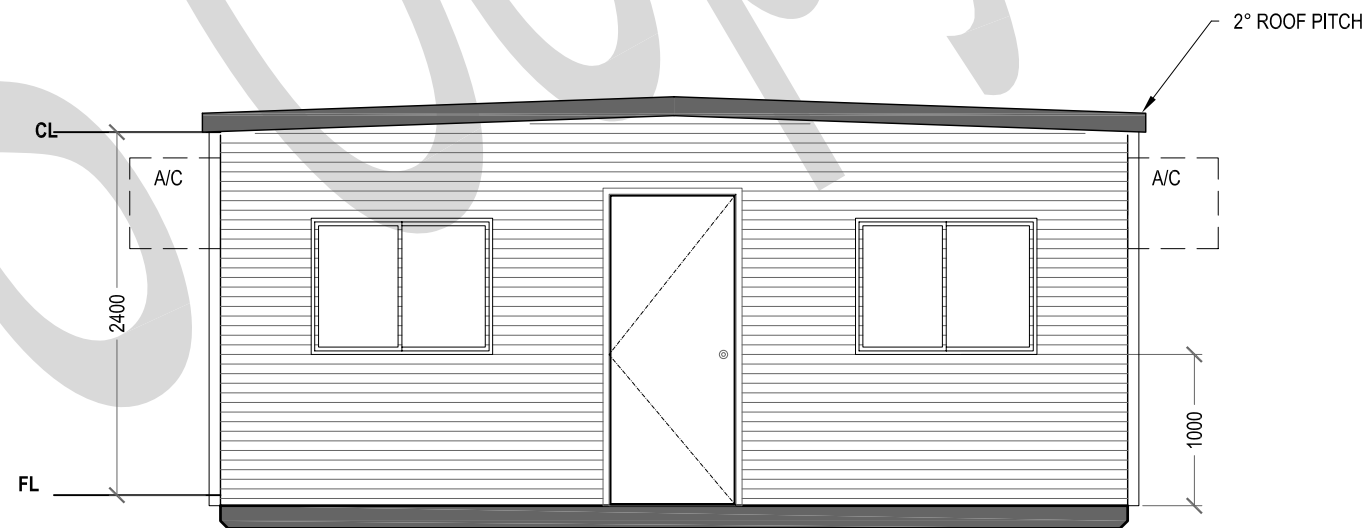

ELEVATION
Scale: 1:50

LEGEND

MK	ITEM DESCRIPTION	QTY
D1	820 x 2040 EXTERNAL DOOR	1
W1	900 x 1180w ALUMINIUM WINDOW	2
	2 x 36w FLUORESCENT LIGHT - DIFF	3
	CIRCUIT BREAKER BOARD (POA)	1
	LIGHT SWITCH	1
	KITCHEN VANITY 1800MM	1
	BIRKO BOILING WATER UNIT	1

GPO AND POWER

MK	ITEM DESCRIPTION	QTY
A	DOUBLE GPO - 10AMP - 1250 AFL	1
B	SINGLE GPO - 10AMP - 1250 AFL	1
C	DOUBLE GPO - 10AMP - 300 AFL	2

CLIENT APPROVAL

SIGNATURE: _____
NAME: _____
DATE: _____

No.	DESCRIPTION	DATE
A	TEMPLATE	01.09.2008

CLIENT:
MODULAR BUILDING
SYSTEMS

© COPYRIGHT. THE INFORMATION IDEAS AND CONCEPTS CONTAINED IN THIS DOCUMENT ARE CONFIDENTIAL. THE RECIPIENT(S) OF THIS DOCUMENT IS/ARE PROHIBITED FROM DISCLOSING SUCH INFORMATION, IDEAS AND CONCEPTS TO ANY PERSON WITHOUT THE PRIOR WRITTEN CONSENT OF MODULAR BUILDING SYSTEMS Pty, Ltd

h:\design\mbs building catalogue\lunchrooms\ms-bt-lr-6030-01.dwg

TITLE:
6.0 x 3.0 MULTIPURPOSE LUNCHROOM

QUOTATION NUMBER: TEMPLATE	DRAWING NUMBER: MS-BT-LR-6030-01
DATE: 2.09.08	SHEET: 1 OF 1 REV: A
DRAWN BY: B.G	SCALE: 1:50 SHEET A3
CHECKED BY: ARTH	

