


FLOOR PLAN
Scale: 1:50

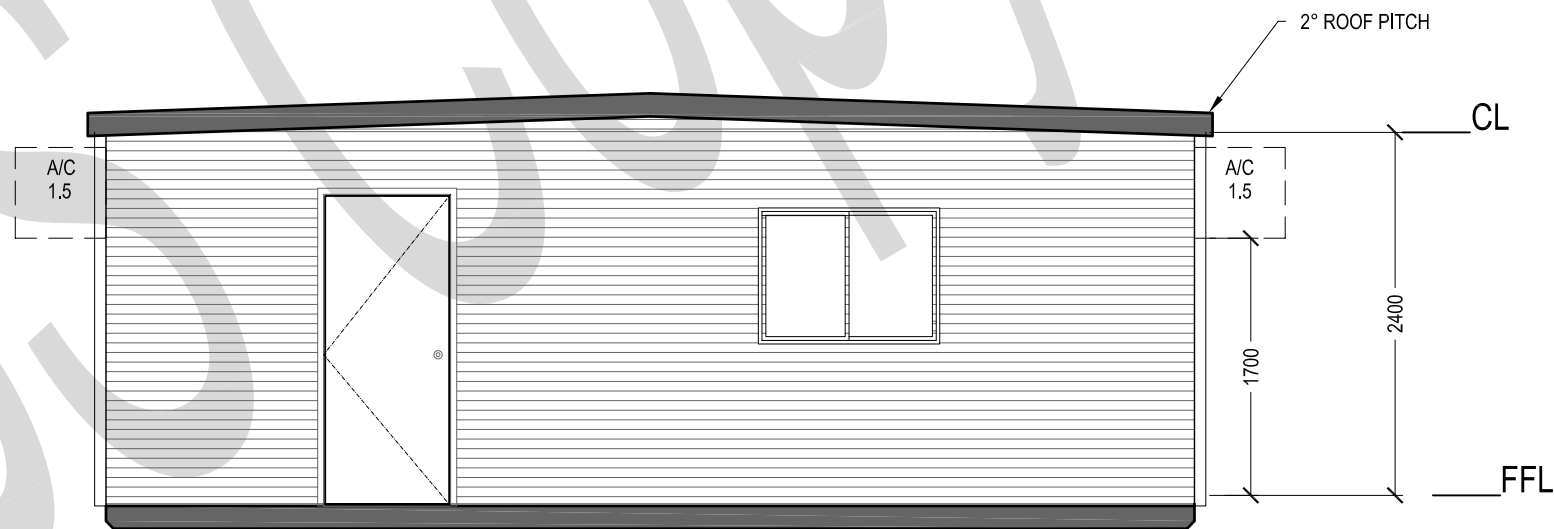

ELEVATION
Scale: 1:50

LEGEND

| MK | ITEM DESCRIPTION | QTY |
|----|----------------------------------|-----|
| D1 | 820 x 2040 EXTERNAL DOOR | 1 |
| W1 | 900 x 1180w ALUMINIUM WINDOW | 2 |
| | 2 x 36w FLUORESCENT LIGHT - DIFF | 2 |
| | CIRCUIT BREAKER BOARD (POA) | 1 |
| | LIGHT SWITCH | 1 |
| | KITCHEN VANITY 1800MM | 1 |
| | BIRKO BOILING WATER UNIT | 1 |

GPO AND POWER

| MK | ITEM DESCRIPTION | QTY |
|----|-------------------------------|-----|
| | DOUBLE GPO - 10AMP - 1250 AFL | 1 |
| | SINGLE GPO - 10AMP - 1250 AFL | 2 |
| | DOUBLE GPO - 10AMP - 300 AFL | 2 |



146 GILBA ROAD
GIRRAWEEEN
2145
TEL: 9636 4445
FAX: 9636 4454

CLIENT APPROVAL

SIGNATURE: _____
NAME: _____
DATE: _____

| No. | DESCRIPTION | DATE |
|-----|-------------|------------|
| A | TEMPLATE | 01.09.2008 |
| | | |
| | | |
| | | |
| | | |

CLIENT:
MODULAR BUILDING SYSTEMS

© COPYRIGHT. THE INFORMATION IDEAS AND CONCEPTS CONTAINED IN THIS DOCUMENT ARE CONFIDENTIAL. THE RECIPIENT(S) OF THIS DOCUMENT IS/ARE PROHIBITED FROM DISCLOSING SUCH INFORMATION, IDEAS AND CONCEPTS TO ANY PERSON WITHOUT THE PRIOR WRITTEN CONSENT OF MODULAR BUILDING SYSTEMS Pty, Ltd
h:\design\mbs building catalogue\lunchrooms\ms-bt-lr-7224-01.dwg

| | |
|---|-------------------------------------|
| TITLE: 7.2 x 3.0 MULTIPURPOSE LUNCHROOM | |
| QUOTATION NUMBER: TEMPLATE | DRAWING NUMBER: MS-BT-LR-7230-01 |
| DATE: 12.09.08 | SHEET: 1 OF 1 REV: A |
| DRAWN BY: B.G | SCALE: 1:50 SHEET A3 |
| CHECKED BY: ARTH | |