


FLOOR PLAN  
Scale: 1:100

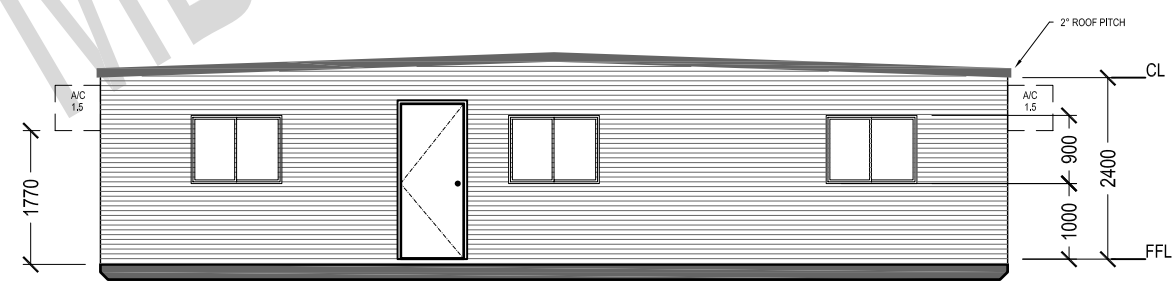

ELEVATION  
Scale: 1:100

LEGEND		
KEY	DESCRIPTION	QTY
W1	900h x 1180w ALUMINIUM WINDOW WITH SECURITY BARS	10
D1	870 EXTERNAL COLOURBOUND DOOR	1
	2 X 36 W FLUORO LIGHT DIFF	16
	CIRCUIT BREAKER BOARD (P.O.E.)	1
	LIGHT SWITCH	1

GPO AND POWER		
MK	ITEM DESCRIPTION	QTY
D-A	SINGLE GPO - 10AMP - 1550 AFL	8
D-C	DOUBLE GPO - 10AMP - 300 AFL	14



146 GILBA ROAD  
GIRRAWEEEN  
2145  
TEL: 9636 4445  
FAX: 9636 4454

**CLIENT APPROVAL**

SIGNATURE: \_\_\_\_\_

NAME: \_\_\_\_\_

DATE: \_\_\_\_\_

No.	DESCRIPTION	DATE
A	TEMPLATE	01.10.2008

**CLIENT:**  
**MODULAR BUILDING SYSTEMS**

© COPYRIGHT. THE INFORMATION IDEAS AND CONCEPTS CONTAINED IN THIS DOCUMENT ARE CONFIDENTIAL. THE RECIPIENT(S) OF THIS DOCUMENT IS/ARE PROHIBITED FROM DISCLOSING SUCH INFORMATION, IDEAS AND CONCEPTS TO ANY PERSON WITHOUT THE PRIOR WRITTEN CONSENT OF MODULAR BUILDING SYSTEMS Pty. Ltd

TITLE: <b>12.0 x 12.0 MULTI-MODULE</b>	
QUOTATION NUMBER: TEMPLATE	DRAWING NUMBER: <b>MS-BT-MM-120120-01</b>
DATE: 19.08.08	SHEET: 1 OF 1 REV: A
DRAWN BY: B.G	SCALE: 1:100 SHEET A3
CHECKED BY: ARTH	