


**FLOOR PLAN**  
Scale: 1:50

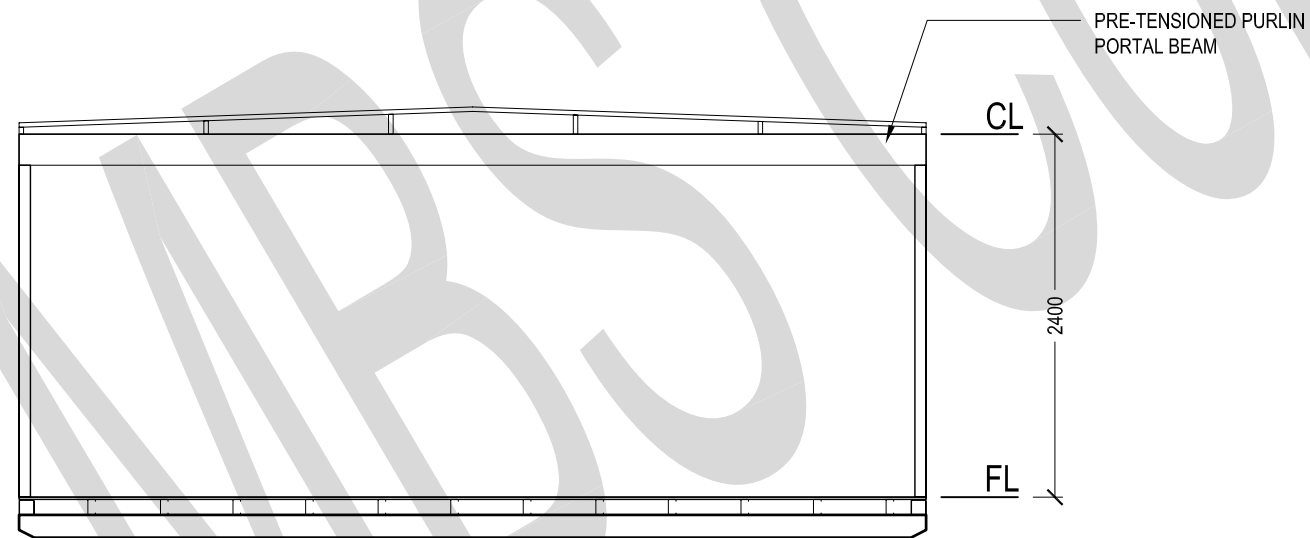

**ELEVATION**  
Scale: 1:50

LEGEND		
KEY	DESCRIPTION	QTY
W1	1200x 1180w ALUMINIUM WINDOW WITH SECURITY BARS	1
D1	870 EXTERNAL COLOURBOUND DOOR	1
	2 X 36 W FLUORO LIGHT DIFF	2
	CIRCUIT BREAKER BOARD (P.O.E.)	1
	LIGHT SWITCH	1
	FLOOR WASTE.	2
	SMOKE DETECTOR	1
GPO AND POWER		
MK	ITEM DESCRIPTION	QTY
	DOUBLE GPO - 10AMP - 300 AFL	2



146 GILBA ROAD  
GIRRAWEEEN  
2145  
TEL: 9636 4445  
FAX: 9636 4454

**CLIENT APPROVAL**

SIGNATURE: \_\_\_\_\_  
 NAME: \_\_\_\_\_  
 DATE: \_\_\_\_\_

No.	DESCRIPTION	DATE
A	TEMPLATE	01.09.2008

**CLIENT:**  
**MODULAR BUILDING SYSTEMS**

© COPYRIGHT. THE INFORMATION IDEAS AND CONCEPTS CONTAINED IN THIS DOCUMENT ARE CONFIDENTIAL. THE RECIPIENT(S) OF THIS DOCUMENT IS/ARE PROHIBITED FROM DISCLOSING SUCH INFORMATION, IDEAS AND CONCEPTS TO ANY PERSON WITHOUT THE PRIOR WRITTEN CONSENT OF MODULAR BUILDING SYSTEMS Pty. Ltd

<b>TITLE:</b> 6.0 x 2.4 INFILL MODULE	
QUOTATION NUMBER: TEMPLATE	DRAWING NUMBER:
DATE: 10-06-2008	MS-BT-MM-6024-01
DRAWN BY: PR	SHEET: 1 OF 1 REV: A
CHECKED BY: ARTH	SCALE: SHEET A3