


**FLOOR PLAN**  
Scale: 1:50

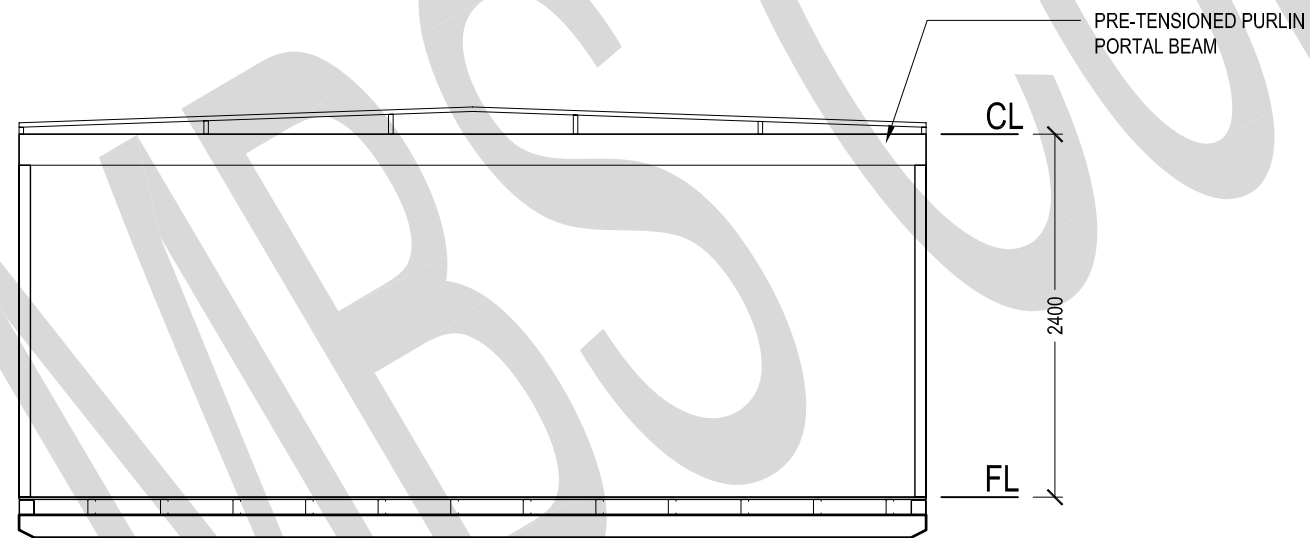

**ELEVATION**  
Scale: 1:50

LEGEND		
KEY	DESCRIPTION	QTY
W1	1200x 1180w ALUMINIUM WINDOW WITH SECURITY BARS	1
D1	870 EXTERNAL COLOURBOUND DOOR	1
	2 X 36 W FLUORO LIGHT DIFF	2
	CIRCUIT BREAKER BOARD (P.O.E.)	1
	LIGHT SWITCH	1
	FLOOR WASTE.	2
	SMOKE DETECTOR	1
GPO AND POWER		
MK	ITEM DESCRIPTION	QTY
	SINGLE GPO - 10AMP - 300 AFL	2

**CLIENT APPROVAL**

SIGNATURE: \_\_\_\_\_  
NAME: \_\_\_\_\_  
DATE: \_\_\_\_\_

No.	DESCRIPTION	DATE
A	TEMPLATE	01.09.2008

**CLIENT:**  
**MODULAR BUILDING SYSTEMS**

© COPYRIGHT. THE INFORMATION IDEAS AND CONCEPTS CONTAINED IN THIS DOCUMENT ARE CONFIDENTIAL. THE RECIPIENT(S) OF THIS DOCUMENT IS/ARE PROHIBITED FROM DISCLOSING SUCH INFORMATION, IDEAS AND CONCEPTS TO ANY PERSON WITHOUT THE PRIOR WRITTEN CONSENT OF MODULAR BUILDING SYSTEMS Pty. Ltd  
h:\design\mbs building catalogue\multimodule buildings\ms-bt-mm-6030-01.dwg

**TITLE:**  
**6.0 x 3.0 INFILL MODULE**

QUOTATION NUMBER: TEMPLATE	DRAWING NUMBER:
DATE: 05.05.2008	<b>MS-BT-MM-6030-01</b>
DRAWN BY: ARTH	SHEET: 1 OF 1 REV: A
CHECKED BY: ARTH	SCALE: SHEET A3

