


LEGEND		
KEY	DESCRIPTION	QTY
W1	900h x 1180w ALUMINIUM WINDOW	3
D1	870 EXTERNAL COLOURBOUND DOOR	1
	2 X 36 W FLUORO LIGHT DIFF	4
	CIRCUIT BREAKER BOARD (P.O.E.)	1
	LIGHT SWITCH	1
GPO AND POWER		
MK	ITEM DESCRIPTION	QTY
D-A	SINGLE GPO - 10AMP - 1550 AFL	4
D-C	SINGLE GPO - 10AMP - 300 AFL	6

P.O.E. ABOVE DOOR SWING

**FLOOR PLAN**  
Scale: 1:50

2° ROOF PITCH

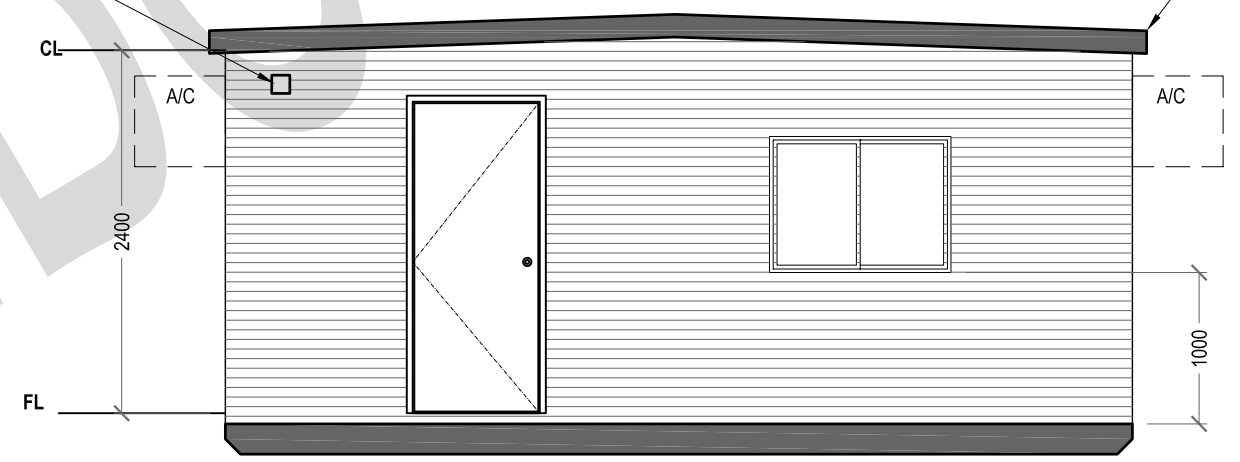

**ELEVATION**  
Scale: 1:50



146 GILBA ROAD  
GIRRAWEEEN  
2145  
TEL: 9636 4445  
FAX: 9636 4454

**CLIENT APPROVAL**

SIGNATURE: \_\_\_\_\_  
NAME: \_\_\_\_\_  
DATE: \_\_\_\_\_

No.	DESCRIPTION	DATE
A	TEMPLATE	01.09.2008

**CLIENT:**  
**MODULAR BUILDING SYSTEMS**

© COPYRIGHT. THE INFORMATION IDEAS AND CONCEPTS CONTAINED IN THIS DOCUMENT ARE CONFIDENTIAL. THE RECIPIENT(S) OF THIS DOCUMENT IS/ARE PROHIBITED FROM DISCLOSING SUCH INFORMATION, IDEAS AND CONCEPTS TO ANY PERSON WITHOUT THE PRIOR WRITTEN CONSENT OF MODULAR BUILDING SYSTEMS Pty. Ltd  
h:\design\mbs building catalogue\multimodule buildings\ms-bt-mm-6060-02.dwg

TITLE: <b>6.0 x 6.0 MULTI-MODULE</b>	
QUOTATION NUMBER: TEMPLATE	DRAWING NUMBER: <b>MS-BT-MM-6060-02</b>
DATE: 19.08.08	SHEET: 1 OF 1 REV: A
DRAWN BY: B.G	SCALE: SHEET A3
CHECKED BY: ARTH	