








LEGEND		
KEY	DESCRIPTION	QTY
W1	1200x 1180w ALUMINIUM WINDOW WITH SECURITY BARS	3
D1	870 EXTERNAL COLOURBOUND DOOR	1
	2 X 36 W FLUORO LIGHT DIFF	4
	CIRCUIT BREAKER BOARD (P.O.E.)	1
	LIGHT SWITCH	1
GPO AND POWER		
MK	ITEM DESCRIPTION	
	SINGLE GPO - 10AMP - 1550 AFL	4
	DOUBLE GPO - 10AMP - 300AFL	6

 

FLOOR PLAN
Scale: 1:50

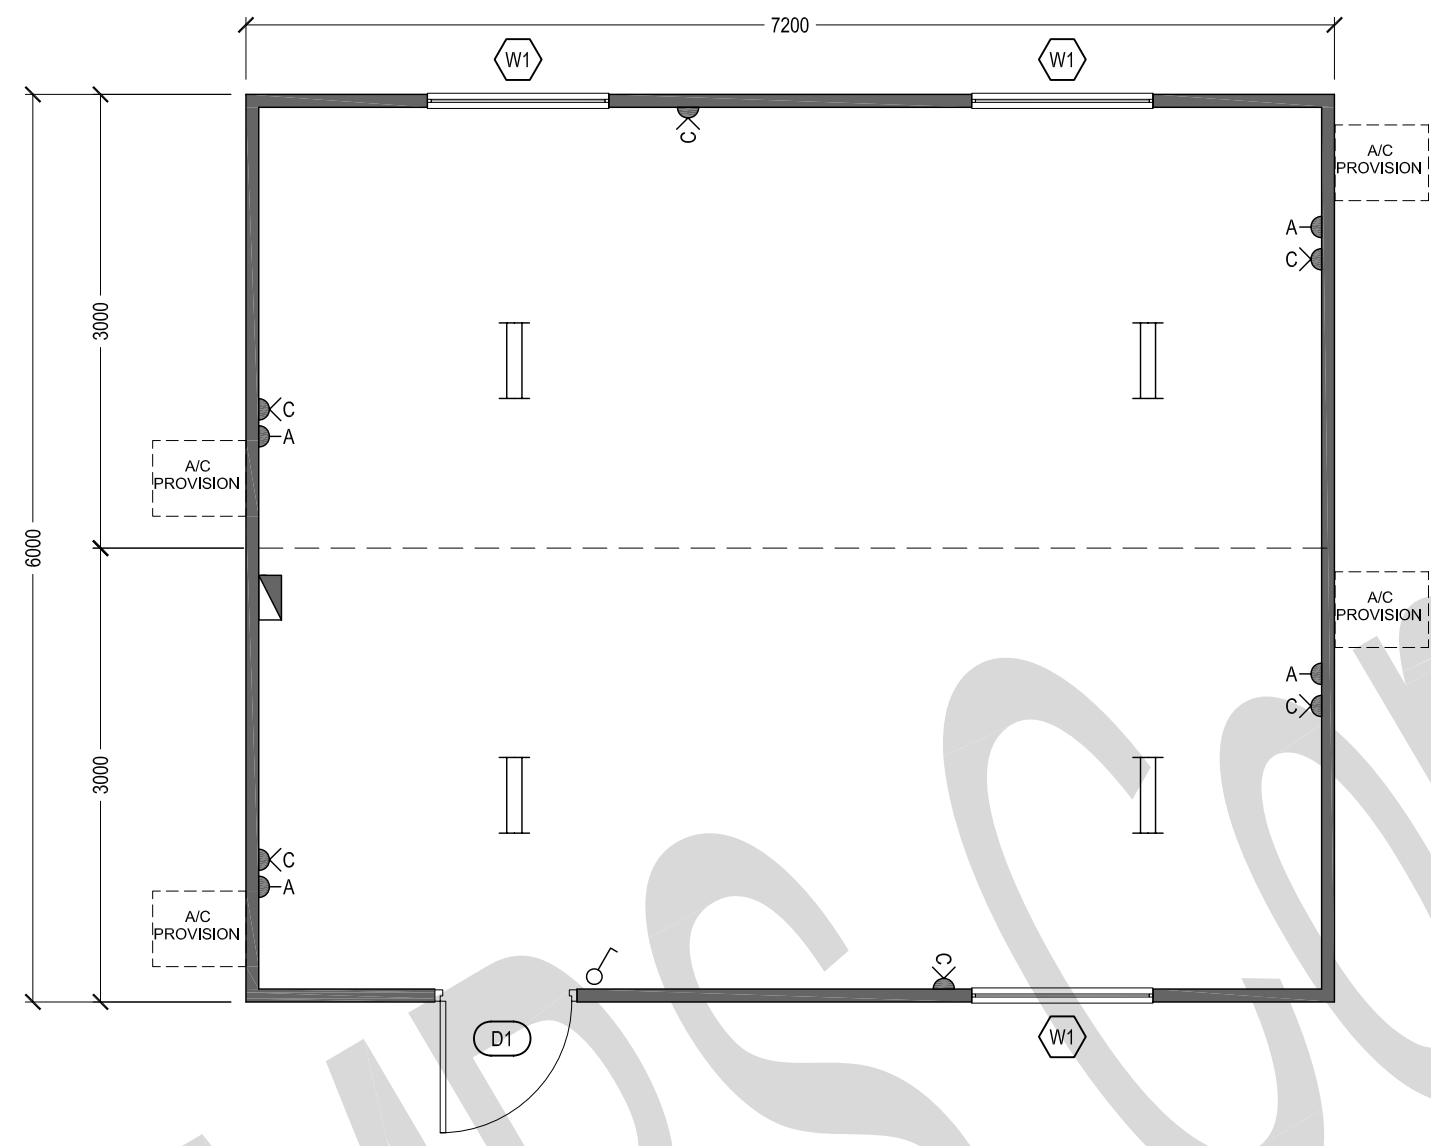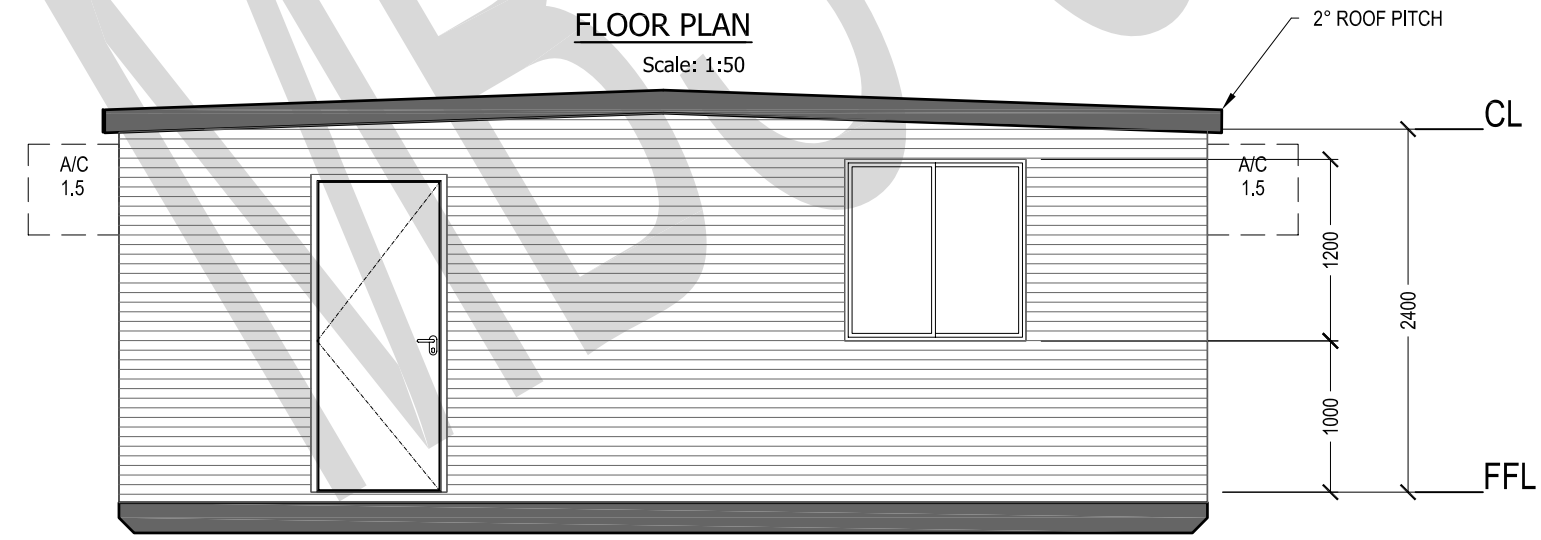

ELEVATION
Scale: 1:50



146 GILBA ROAD
GIRRAWEEEN
2145
TEL: 9636 4445
FAX: 9636 4454

CLIENT APPROVAL

SIGNATURE: _____

NAME: _____

DATE: _____

No.	DESCRIPTION	DATE
A	TEMPLATE	01.09.2008

CLIENT:
MODULAR BUILDING SYSTEMS

© COPYRIGHT. THE INFORMATION IDEAS AND CONCEPTS CONTAINED IN THIS DOCUMENT ARE CONFIDENTIAL. THE RECIPIENT(S) OF THIS DOCUMENT IS/ARE PROHIBITED FROM DISCLOSING SUCH INFORMATION, IDEAS AND CONCEPTS TO ANY PERSON WITHOUT THE PRIOR WRITTEN CONSENT OF MODULAR BUILDING SYSTEMS Pty. Ltd
h:\design\mbs building catalogue\multimodule buildings\ms-bt-mm-7260-01.dwg

TITLE: 6.0 x 6.0 MULTI-MODULE	
QUOTATION NUMBER: TEMPLATE	DRAWING NUMBER: MS-BT-MM-7260-01
DATE: 05.05.2008	SHEET: 1 OF 1 REV: A
DRAWN BY: ARTH	SCALE: SHEET A3
CHECKED BY: ARTH	