


**FLOOR PLAN**

Scale: 1:50

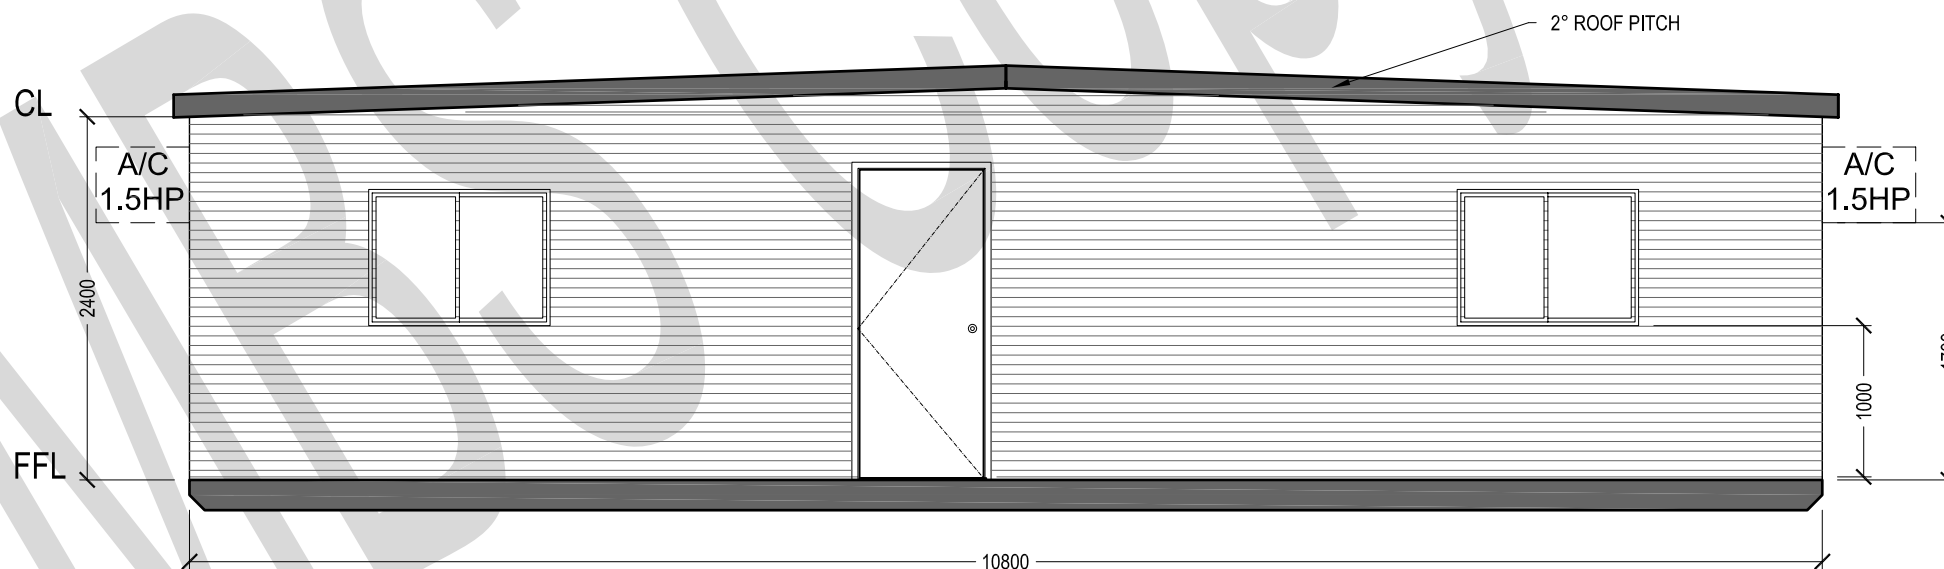

**ELEVATION**

Scale: 1:50

**LEGEND**

| MK | ITEM DESCRIPTION            | QTY |
|----|-----------------------------|-----|
| D1 | 820 x 2040 EXTERNAL DOOR    | 1   |
| W1 | 900h x 1180w WINDOW         | 3   |
|    | FLUORESCENT LIGHT - DIFF    | 4   |
|    | CIRCUIT BREAKER BOARD (POA) | 1   |
|    | LIGHT SWITCH                | 1   |

**GPO AND POWER**

| MK | ITEM DESCRIPTION              | QTY |
|----|-------------------------------|-----|
|    | SINGLE GPO - 10AMP - 1550 AFL | 2   |
|    | DOUBLE GPO - 10AMP - 300 AFL  | 4   |



146 GILBA ROAD  
GIRRAWEEEN  
2145  
TEL: 9636 4445  
FAX: 9636 4454

**CLIENT APPROVAL**

SIGNATURE: \_\_\_\_\_

NAME: \_\_\_\_\_

DATE: \_\_\_\_\_

| No. | DESCRIPTION | DATE       |
|-----|-------------|------------|
| A   | TEMPLATE    | 01.10.2008 |
|     |             |            |
|     |             |            |
|     |             |            |
|     |             |            |

**CLIENT:**  
**MODULAR BUILDING SYSTEMS**

© COPYRIGHT. THE INFORMATION IDEAS AND CONCEPTS CONTAINED IN THIS DOCUMENT ARE CONFIDENTIAL. THE RECIPIENT(S) OF THIS DOCUMENT IS/ARE PROHIBITED FROM DISCLOSING SUCH INFORMATION, IDEAS AND CONCEPTS TO ANY PERSON WITHOUT THE PRIOR WRITTEN CONSENT OF MODULAR BUILDING SYSTEMS Pty. Ltd  
h:\design\mbs building catalogue\multipurpose buildings\ms-bt-mp-10824-01.dwg

|   |                                      |
|---|--------------------------------------|
| <b>TITLE:</b><br>10.8 x 2.4 MULTIPURPOSE BUILDING |                                      |
| QUOTATION NUMBER: TEMPLATE                        | DRAWING NUMBER:<br>MS-BT-MP-10824-01 |
| DATE: 05.05.2008                                  | SHEET: 1 OF 1 REV: A                 |
| DRAWN BY: ARTH                                    | SCALE: 1:50 SHEET A3                 |
| CHECKED BY: ARTH                                  |                                      |