







**LEGEND**

MK	ITEM DESCRIPTION	QTY
GSD1	1500mm GLASS SLIDING DOOR	1
W1	900h x 1180w WINDOW	4
	FLUORESCENT LIGHT - DIFF	4
	CIRCUIT BREAKER BOARD (POA)	1
	LIGHT SWITCH	1

**GPO AND POWER**

 MK	ITEM DESCRIPTION	QTY
 A	SINGLE GPO - 10AMP - 1550 AFL	3
 B	DOUBLE GPO - 10AMP - 300 AFL	5

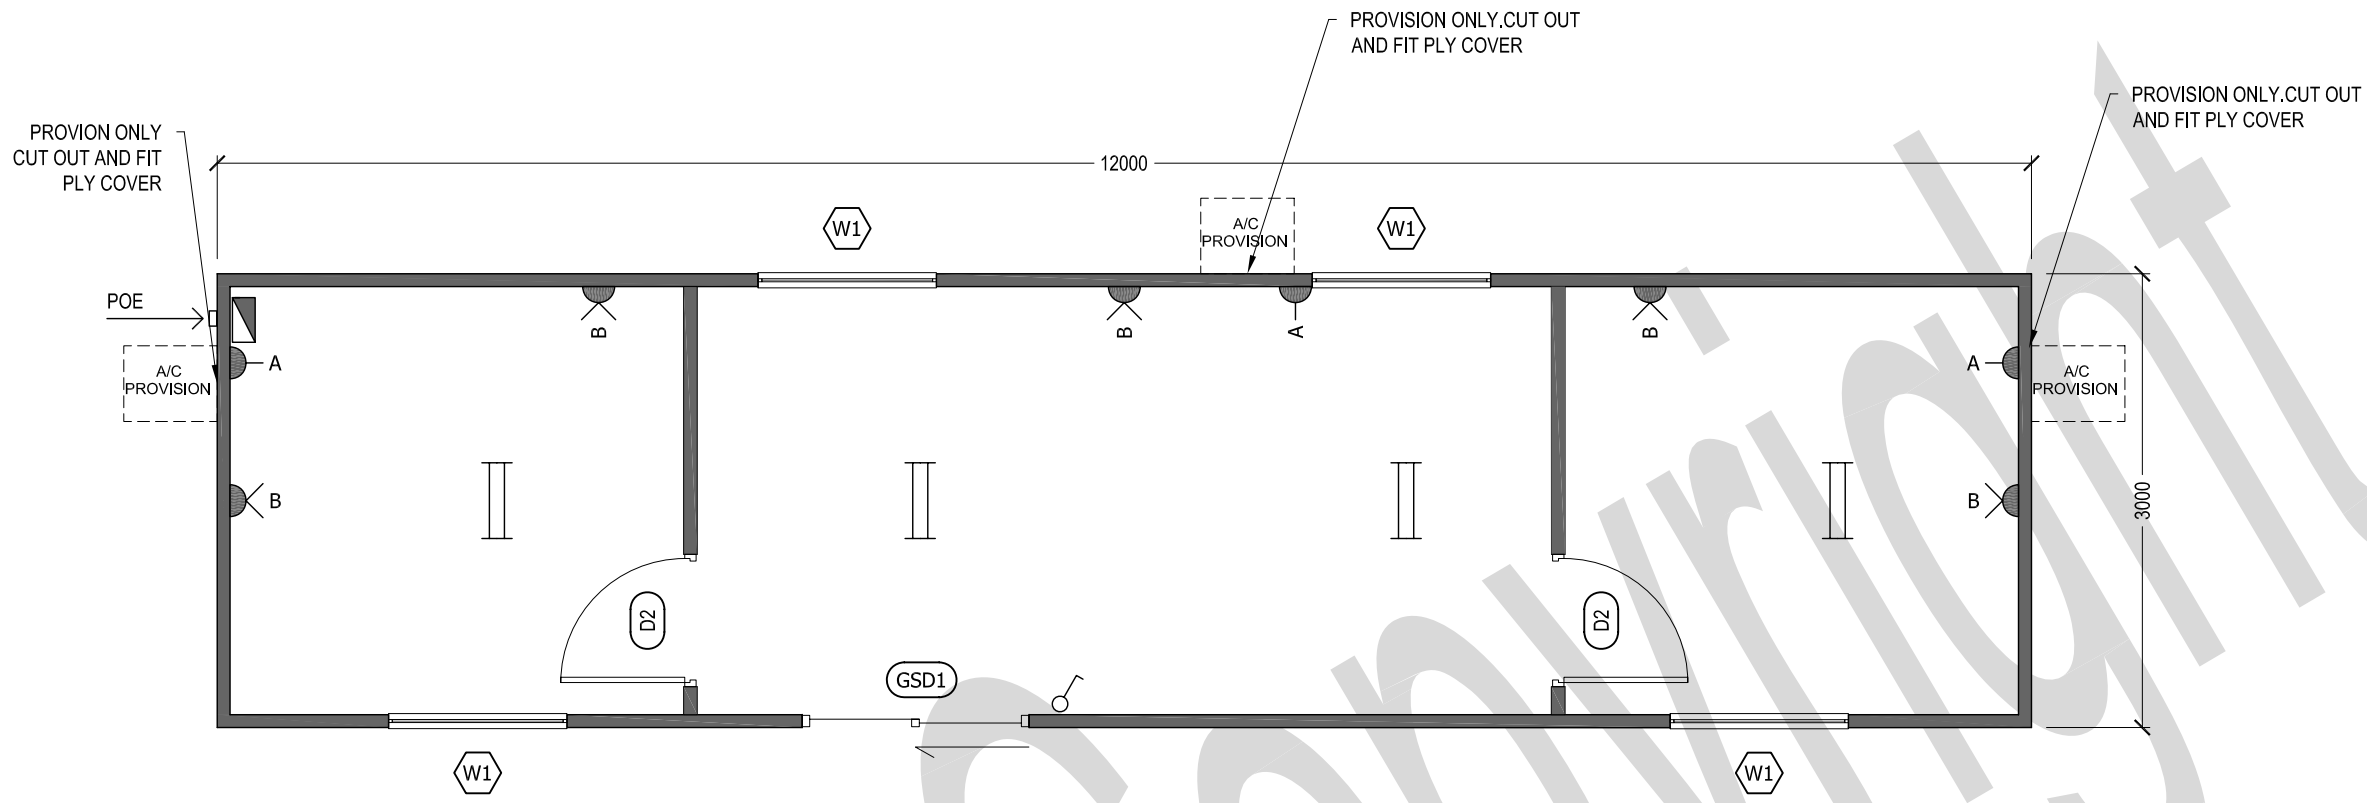

**FLOOR PLAN**

Scale: 1:50



**ELEVATION**

Scale: 1:50



146 GILBA ROAD  
GIRRAWEEEN  
2145  
TEL: 9636 4445  
FAX: 9636 4454

**CLIENT APPROVAL**

SIGNATURE: \_\_\_\_\_

NAME: \_\_\_\_\_

DATE: \_\_\_\_\_

No.	DESCRIPTION	DATE
A	TEMPLATE	01.10.2008

**CLIENT:**  
**MODULAR BUILDING SYSTEMS**

© COPYRIGHT. THE INFORMATION IDEAS AND CONCEPTS CONTAINED IN THIS DOCUMENT ARE CONFIDENTIAL. THE RECIPIENT(S) OF THIS DOCUMENT IS/ARE PROHIBITED FROM DISCLOSING SUCH INFORMATION, IDEAS AND CONCEPTS TO ANY PERSON WITHOUT THE PRIOR WRITTEN CONSENT OF MODULAR BUILDING SYSTEMS Pty. Ltd  
h:\design\mbs building catalogue\multipurpose buildings\ms-bt-mp-12030-03.dwg

TITLE: <b>12.0 x 3.0 STOCK BUILDING G.A.</b>	
QUOTATION NUMBER: TEMPLATE	DRAWING NUMBER: <b>MS-BT-MP-12030-03</b>
DATE: 04-08-2008	SHEET: 1 OF 1 REV: A
DRAWN BY: PR	SCALE: 1:50 SHEET A3
CHECKED BY: ARTH	