



| LEGEND | | |
|--------|---|-----|
| KEY | DESCRIPTION | QTY |
| W1 | 1200 x 1180w ALUMINIUM WINDOW WITH SECURITY BARS | 4 |
| D1 | 870 EXTERNAL COLOURBOUND DOOR WITH REBATE EDGE SEAL | 1 |
| | 2 X 36 W FLUORO LIGHT DIFF | 4 |
| | CIRCUIT BREAKER BOARD (P.O.E.) | 1 |
| | LIGHT SWITCH | 1 |
| | FLOOR WASTE | 2 |
| | SMOKE DETECTOR | 1 |

| GPO AND POWER | | |
|---------------|-------------------------------|-----|
| MK | ITEM DESCRIPTION | QTY |
| D-A | SINGLE GPO - 10AMP - 1700 AFL | 3 |
| D-B | DOUBLE GPO - 10AMP - 1500 AFL | 2 |
| D-C | DOUBLE GPO - 10AMP - 300AFL | 5 |

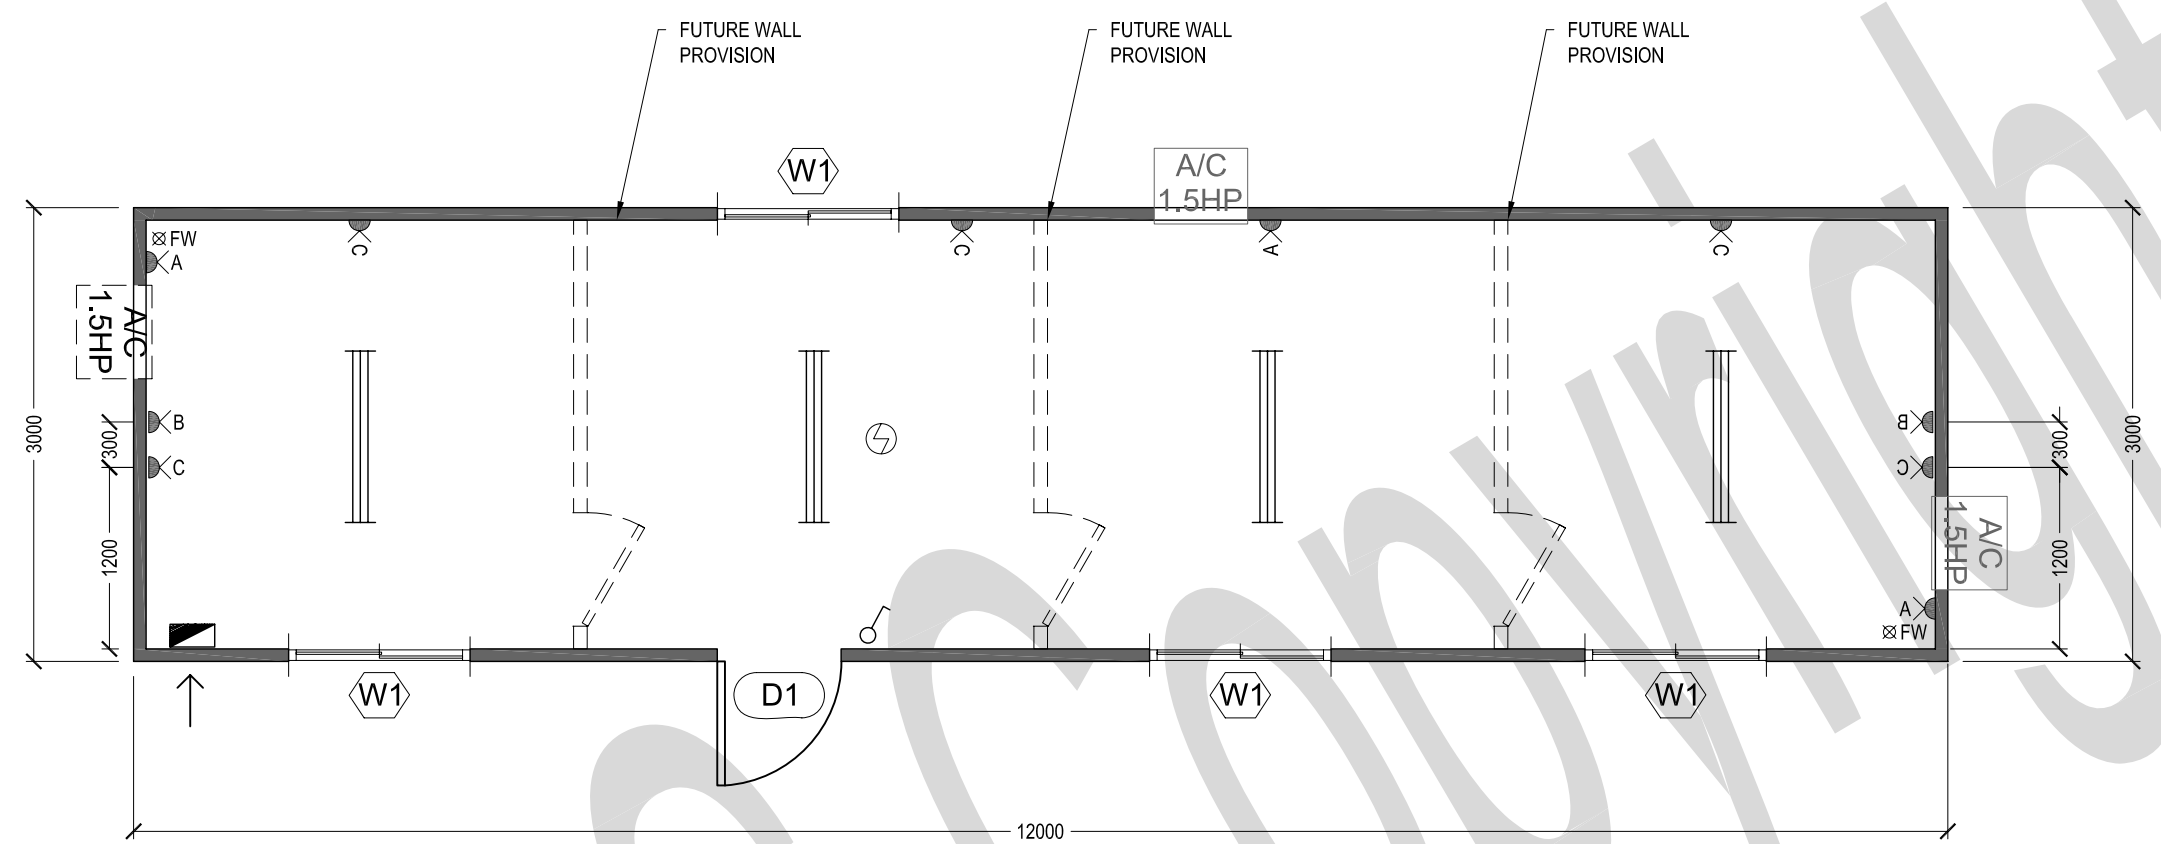

FLOOR PLAN
Scale: 1:50

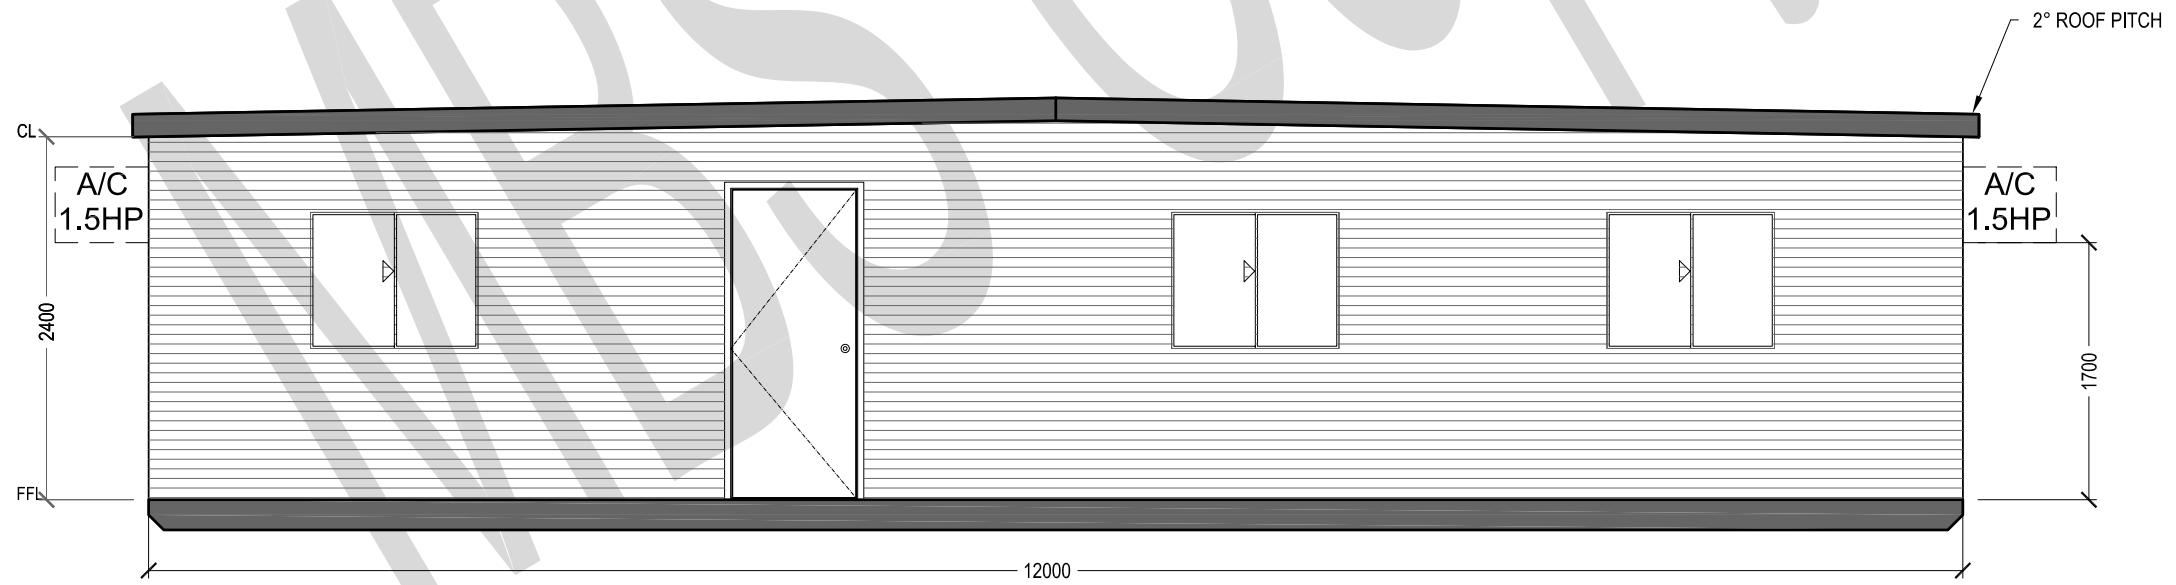

ELEVATION
Scale: 1:50



146 GILBA ROAD
GIRRAWEEEN
2145
TEL: 9636 4445
FAX: 9636 4454

CLIENT APPROVAL

SIGNATURE: _____
NAME: _____
DATE: _____

| No. | DESCRIPTION | DATE |
|-----|-------------|------------|
| A | TEMPLATE | 01.10.2008 |
| | | |
| | | |
| | | |
| | | |

CLIENT:
MODULAR BUILDING SYSTEMS

© COPYRIGHT. THE INFORMATION IDEAS AND CONCEPTS CONTAINED IN THIS DOCUMENT ARE CONFIDENTIAL. THE RECIPIENT(S) OF THIS DOCUMENT IS/ARE PROHIBITED FROM DISCLOSING SUCH INFORMATION, IDEAS AND CONCEPTS TO ANY PERSON WITHOUT THE PRIOR WRITTEN CONSENT OF MODULAR BUILDING SYSTEMS Pty. Ltd
h:\design\mbs building catalogue\multipurpose buildings\ms-bt-mp-12030-04.dwg

| | |
|---|--------------------------------------|
| TITLE: 12.0 X 6.0 MULTIPURPOSE BUILDING | |
| QUOTATION NUMBER: TEMPLATE | DRAWING NUMBER: MS-BT-MP-12030-04 |
| DATE: 05-08-2008 | SHEET: 1 OF 1 REV: A |
| DRAWN BY: PR | SCALE: 1:50 SHEET A3 |
| CHECKED BY: ARTH | |