


FLOOR PLAN

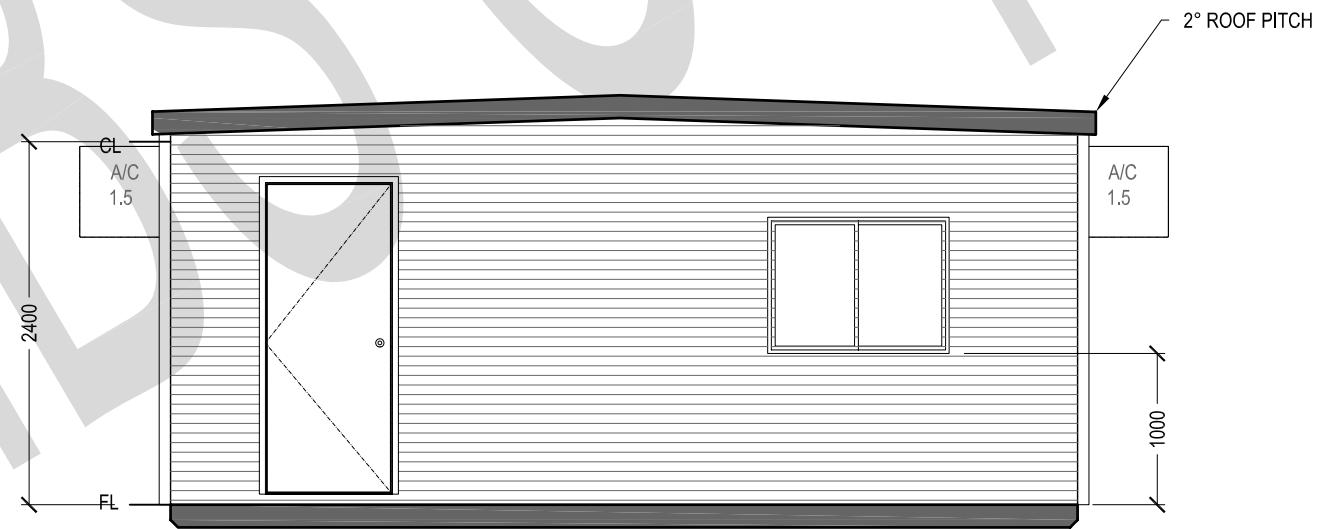

ELEVATION

LEGEND

MK	ITEM DESCRIPTION	QTY
W1	900hx 1180w ALUMINIUM WINDOW	1
D1	820 EXTERNAL COLOURBOUND DOOR	2
	2 X 36 W FLUORO LIGHT DIFF	2
	CIRCUIT BREAKER BOARD (P.O.E.)	1
	LIGHT SWITCH	1

GPO AND POWER

MK	ITEM DESCRIPTION	QTY
	SINGLE GPO - 10AMP - 1550 AFL	1
	SINGLE GPO - 10AMP - 300 AFL	3

CLIENT APPROVAL

SIGNATURE: _____

NAME: _____

DATE: _____

No.	DESCRIPTION	DATE
A	TEMPLATE	01.10.2008

CLIENT:
MODULAR BUILDING SYSTEMS

© COPYRIGHT. THE INFORMATION IDEAS AND CONCEPTS CONTAINED IN THIS DOCUMENT ARE CONFIDENTIAL. THE RECIPIENT(S) OF THIS DOCUMENT IS/ARE PROHIBITED FROM DISCLOSING SUCH INFORMATION, IDEAS AND CONCEPTS TO ANY PERSON WITHOUT THE PRIOR WRITTEN CONSENT OF MODULAR BUILDING SYSTEMS Pty. Ltd
 h:\design\mbs building catalogue\multipurpose buildings\ms-bt-mp-6030-01.dwg

TITLE: 6.0 x 3.0 MULTIPURPOSE BUILDING	
QUOTATION NUMBER: TEMPLATE	DRAWING NUMBER: MS-BT-MP-6030-01
DATE: 05.05.2008	SHEET: 1 OF 1 REV: A
DRAWN BY: ARTH	SCALE: 1:50 SHEET A3
CHECKED BY: ARTH	

