 

 


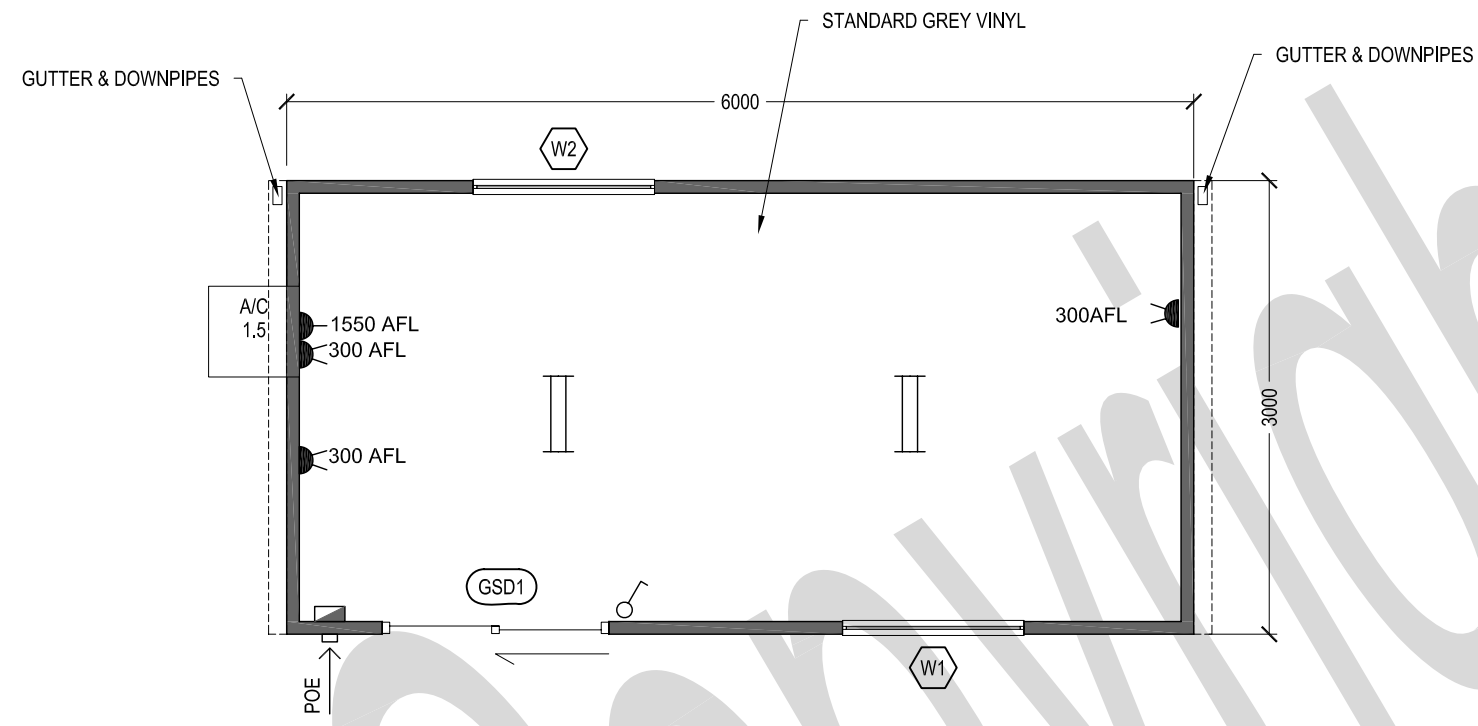
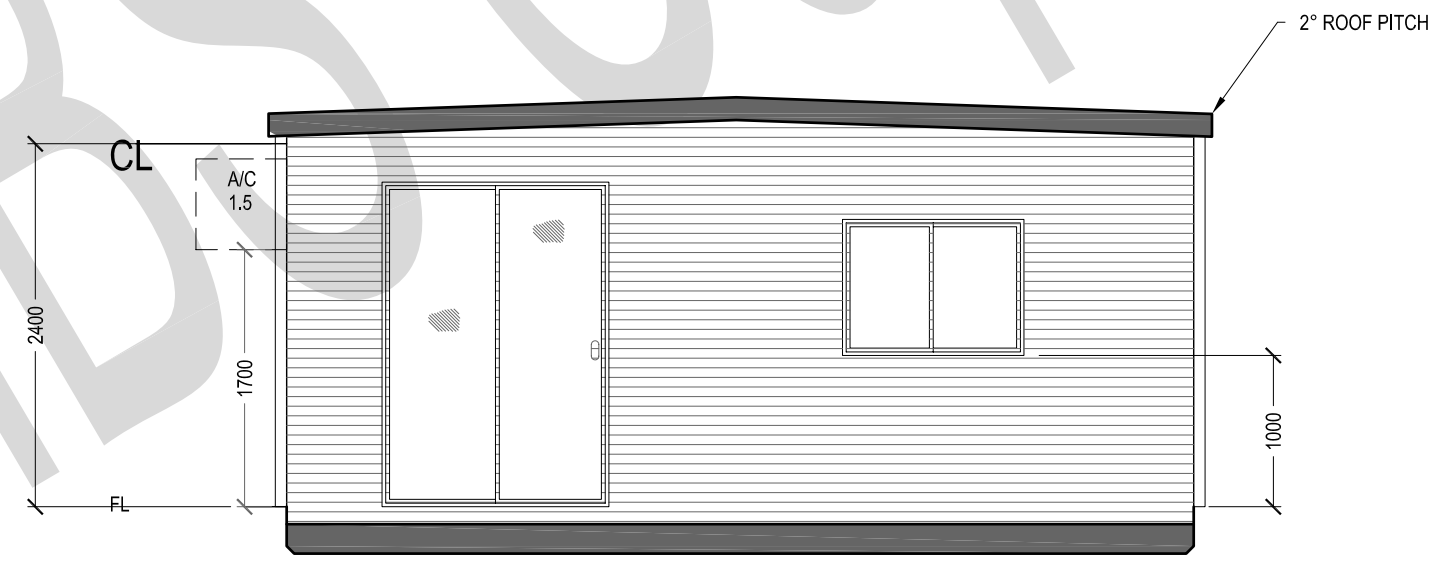


LEGEND

KEY	DESCRIPTION	QTY
W1-W2	900h x 1180w ALUMINIUM WINDOW	2
D1	1500mM GLASS SLIDINGDOOR	1
	2 X 36 W FLUORO LIGHT DIFF	2
	CIRCUIT BREAKER BOARD (P.O.E.)	1
	LIGHT SWITCH	1
	DOUBLE 10AMP G.P.O. AT 1250 AFL	3
	SINGLE 15AMP G.P.O. AT 1550 AFL	2



FLOOR PLAN



ELEVATION



146 GILBA ROAD
GIRRAWEEEN
2145
TEL: 9636 4445
FAX: 9636 4454

CLIENT APPROVAL

SIGNATURE: _____
NAME: _____
DATE: _____

No.	DESCRIPTION	DATE
A	TEMPLATE	01.10.2008

CLIENT:
MODULAR BUILDING SYSTEMS

© COPYRIGHT. THE INFORMATION IDEAS AND CONCEPTS CONTAINED IN THIS DOCUMENT ARE CONFIDENTIAL. THE RECIPIENT(S) OF THIS DOCUMENT IS/ARE PROHIBITED FROM DISCLOSING SUCH INFORMATION, IDEAS AND CONCEPTS TO ANY PERSON WITHOUT THE PRIOR WRITTEN CONSENT OF MODULAR BUILDING SYSTEMS Pty. Ltd

TITLE: 6.0 x 3.0 STEEL BUILDING G.A.	
QUOTATION NUMBER: TEMPLATE	DRAWING NUMBER: MS-BT-MP-6030-02
DATE: 3.09.08	SHEET: 1 OF 1 REV: A
DRAWN BY: PR	SCALE: 1:50 SHEET A3
CHECKED BY: ARTH	