



LEGEND

MK	ITEM DESCRIPTION	QTY
D1-D2	820 EXTERNAL DOOR	2
D3-D5	PARTITION DOORS	3
W1-W2	300 x 750w ALUM.WINDOW WITH SLIDING SASH AND FLY SCREEN	2
	2 x 36w FLUORESCENT LIGHT - DIFF	2
	CIRCUIT BREAKER BOARD (POA)	1
	LIGHT SWITCH	2
FW ⊗	FLOOR WASTE	2
	25L HOT WATER SERVICE	1
	URINAL	1
	STAINLESS STEEL HAND BASIN	4
	PAPER TOWEL DISPENSER	2

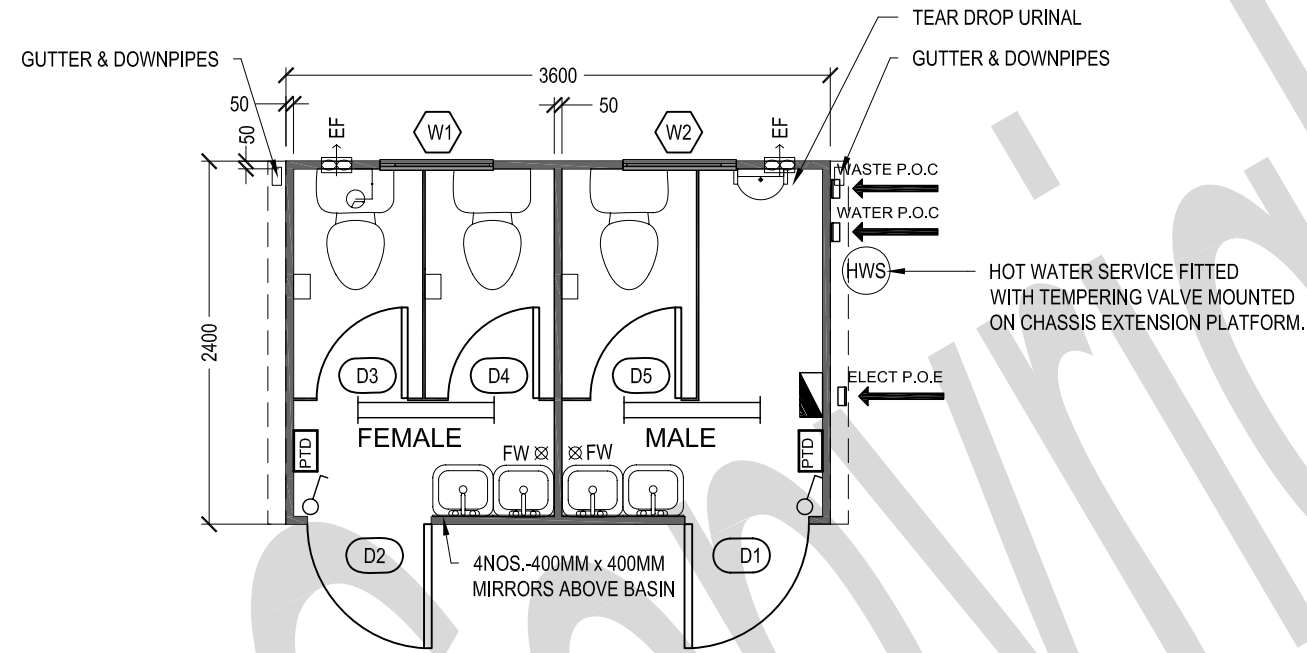

PLAN VIEW

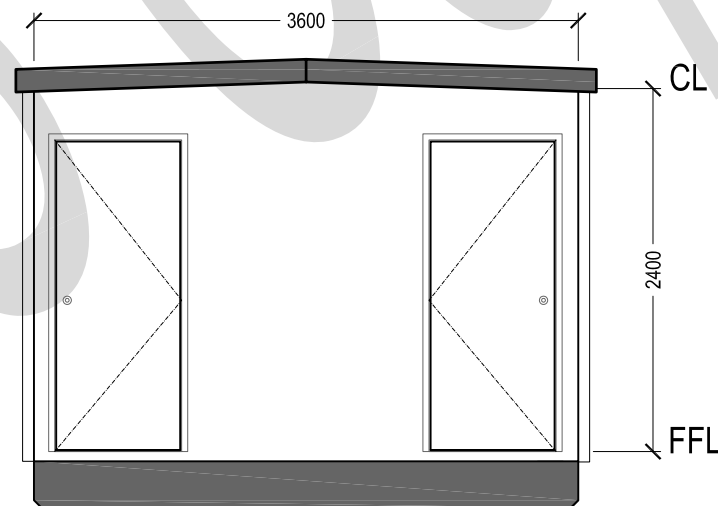

FRONT ELEVATION



146 GILBA ROAD
GIRRAWEEEN
2145
TEL: 9636 4445
FAX: 9636 4454

CLIENT APPROVAL

SIGNATURE: _____
NAME: _____
DATE: _____

No.	DESCRIPTION	DATE
A	TEMPLATE	01.09.2008

CLIENT:
MODULAR BUILDING SYSTEMS

© COPYRIGHT. THE INFORMATION IDEAS AND CONCEPTS CONTAINED IN THIS DOCUMENT ARE CONFIDENTIAL. THE RECIPIENT(S) OF THIS DOCUMENT IS/ARE PROHIBITED FROM DISCLOSING SUCH INFORMATION, IDEAS AND CONCEPTS TO ANY PERSON WITHOUT THE PRIOR WRITTEN CONSENT OF MODULAR BUILDING SYSTEMS Pty. Ltd
h:\design\mbs building catalogue\amenities\toilet blocks\imp-bt4-3624-01.dwg

TITLE: TEMPLATE MALE & FEMALE TOILET (3.6 x 2.4)	
QUOTATION NUMBER: TEMPLATE	DRAWING NUMBER: MP-BT-T-3624-01
DATE: 27.08.08	SHEET: 1 OF 1 REV: A
DRAWN BY: B.G	SCALE: 1:50 SHEET A3
CHECKED BY: ARTH	