 

 
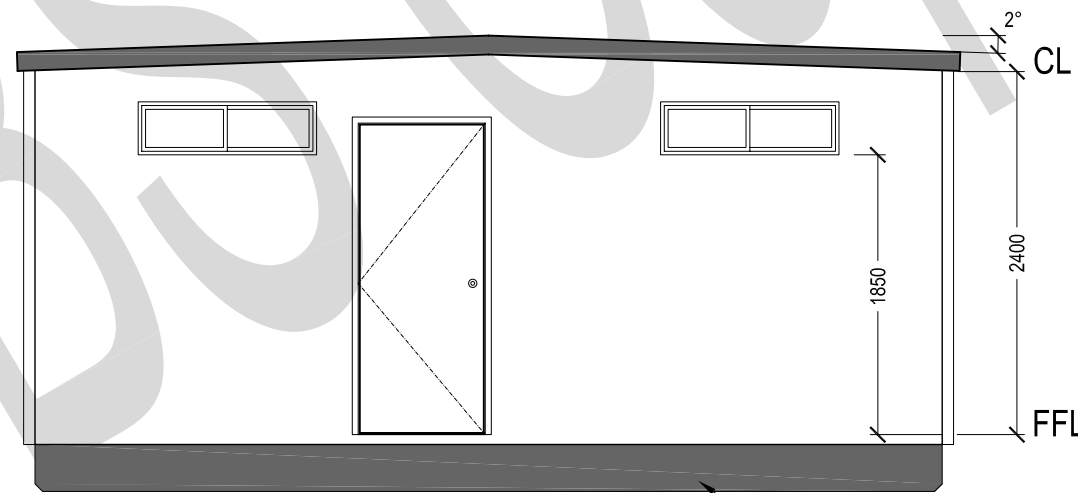
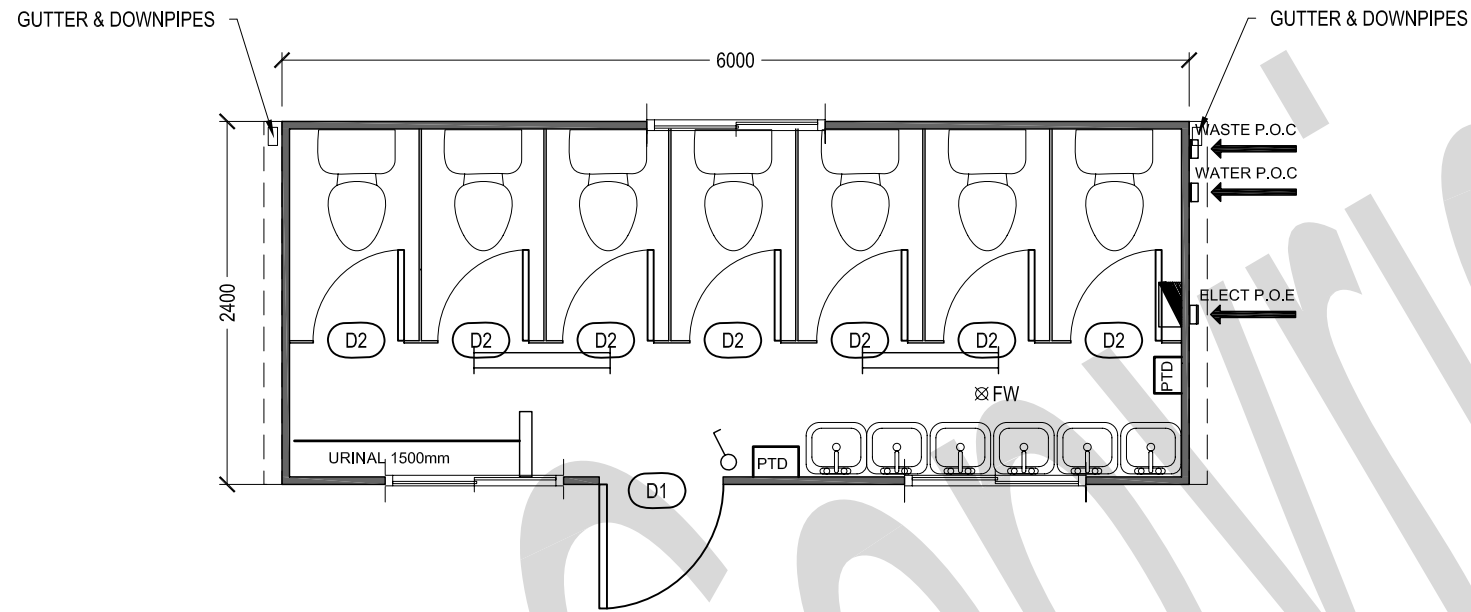


**LEGEND**

MK	ITEM DESCRIPTION	QTY
D1	820 EXTERNAL DOOR	1
D2	645 PARTITION DOOR	7
W1	350h x1180w WINDOW	3
	FLUORESCENT LIGHT - DIFF	2
	CIRCUIT BREAKER BOARD (POA)	1
	LIGHT SWITCH	1
⊗FW	FLOOR WASTE	1



**FRONT ELEVATION**



146 GILBA ROAD  
GIRRAWEEEN  
2145  
TEL: 9636 4445  
FAX: 9636 4454

**CLIENT APPROVAL**

SIGNATURE: \_\_\_\_\_  
NAME: \_\_\_\_\_  
DATE: \_\_\_\_\_

No.	DESCRIPTION	DATE
A	TEMPLATE	01.09.2008

**CLIENT:**  
**MODULAR BUILDING SYSTEMS**

© COPYRIGHT. THE INFORMATION IDEAS AND CONCEPTS CONTAINED IN THIS DOCUMENT ARE CONFIDENTIAL. THE RECIPIENT(S) OF THIS DOCUMENT IS/ARE PROHIBITED FROM DISCLOSING SUCH INFORMATION, IDEAS AND CONCEPTS TO ANY PERSON WITHOUT THE PRIOR WRITTEN CONSENT OF MODULAR BUILDING SYSTEMS Pty. Ltd  
h:\design\mbs building catalogue\amenities\toilet blocks\mp-bt-t-6024-01.dwg

<b>TITLE:</b> 6.0 x 2.4 TOILET	
QUOTATION NUMBER: TEMPLATE	DRAWING NUMBER:
DATE: 28.08.08	<b>MP-BT-T-6024-01</b>
DRAWN BY: ARTH	SHEET: 1 OF 1 REV: A
CHECKED BY: ARTH	SCALE: 1:50 SHEET A3