 

 
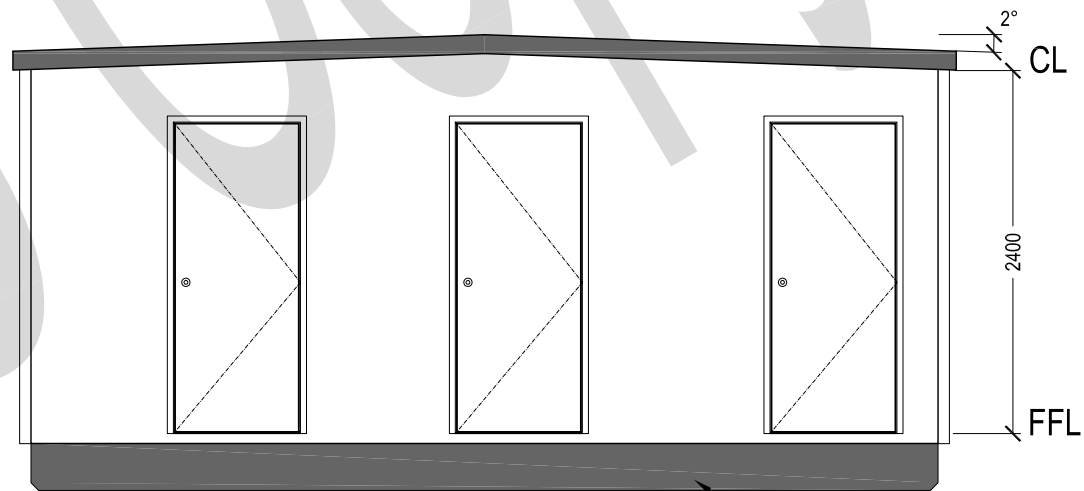
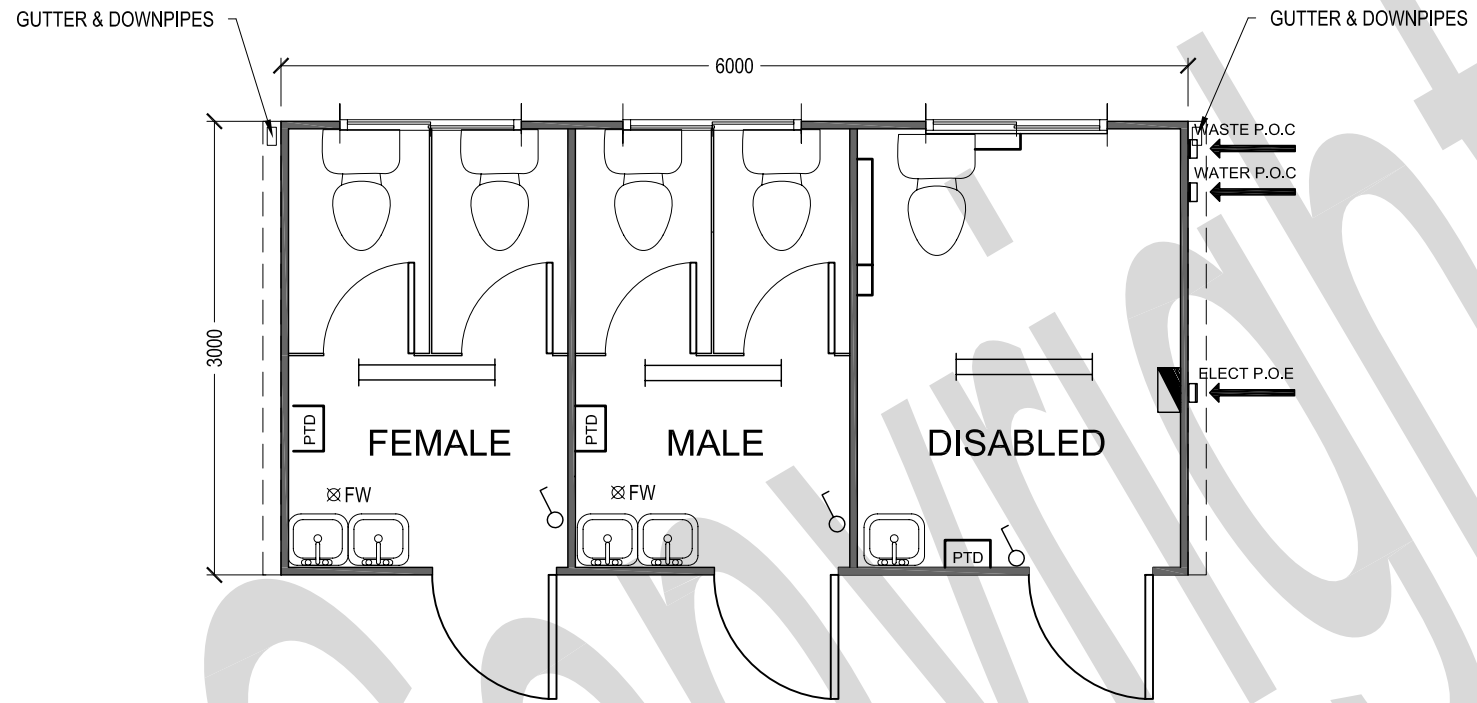


LEGEND

MK	ITEM DESCRIPTION	QTY
D1	820 EXTERNAL DOOR	3
D2	645 PARTITION DOOR	4
W1	350h x1180w WINDOW	3
	FLUORESCENT LIGHT - DIFF	3
	CIRCUIT BREAKER BOARD (POA)	1
	LIGHT SWITCH	3
⊗FW	FLOOR WASTE	2



FRONT ELEVATION



146 GILBA ROAD
GIRRAWEEEN
2145
TEL: 9636 4445
FAX: 9636 4454

CLIENT APPROVAL

SIGNATURE: _____

NAME: _____

DATE: _____

No.	DESCRIPTION	DATE
A	TEMPLATE	01.09.2008

CLIENT:
MODULAR BUILDING SYSTEMS

© COPYRIGHT. THE INFORMATION IDEAS AND CONCEPTS CONTAINED IN THIS DOCUMENT ARE CONFIDENTIAL. THE RECIPIENT(S) OF THIS DOCUMENT IS/ARE PROHIBITED FROM DISCLOSING SUCH INFORMATION, IDEAS AND CONCEPTS TO ANY PERSON WITHOUT THE PRIOR WRITTEN CONSENT OF MODULAR BUILDING SYSTEMS Pty. Ltd

TITLE: 6.0 x 3.0 MALE & FEMALE & DESABLED TOILET	
QUOTATION NUMBER: TEMPLATE	DRAWING NUMBER:
DATE: 29.08.08	MP-BT-T-6030-03
DRAWN BY: B.G	SHEET: 1 OF 1 REV: A
CHECKED BY: ARTH	SCALE: SHEET A3