



LEGEND


MK	ITEM DESCRIPTION	QTY
D1	820 x 2040 EXTERNAL DOOR	1
D2	645 PARTITION DOOR	4
W1	350h x 1180w WINDOW	2
W2	350h x 700w WINDOW	1
	FLUORESCENT LIGHT - DIFF	2
	CIRCUIT BREAKER BOARD (POA)	1
	LIGHT SWITCH	1
	EXHAUST FAN	1
	FLOOR WASTE	2
	50ltrs. HOT WATER SYSTEM	1
	PAPER TOWEL DISPENSERS	1

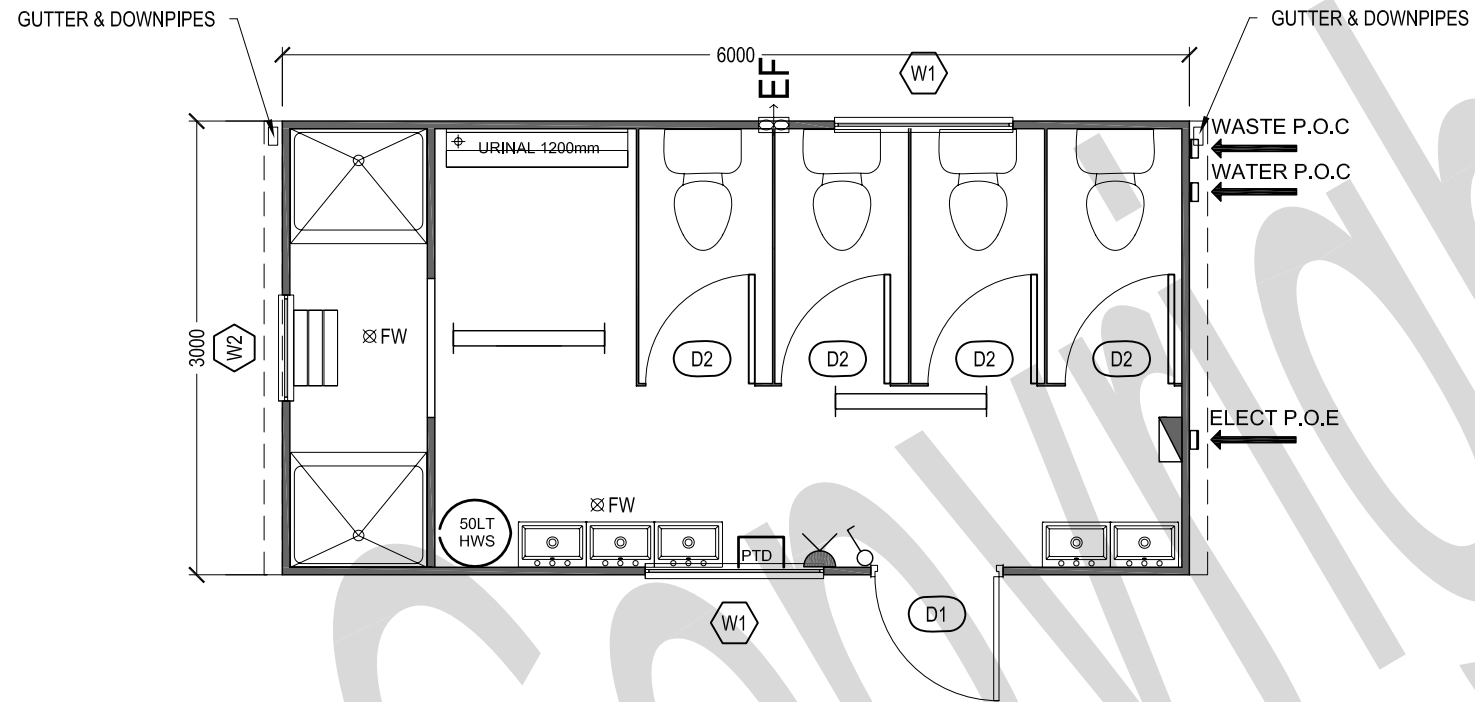

FRONT ELEVATION

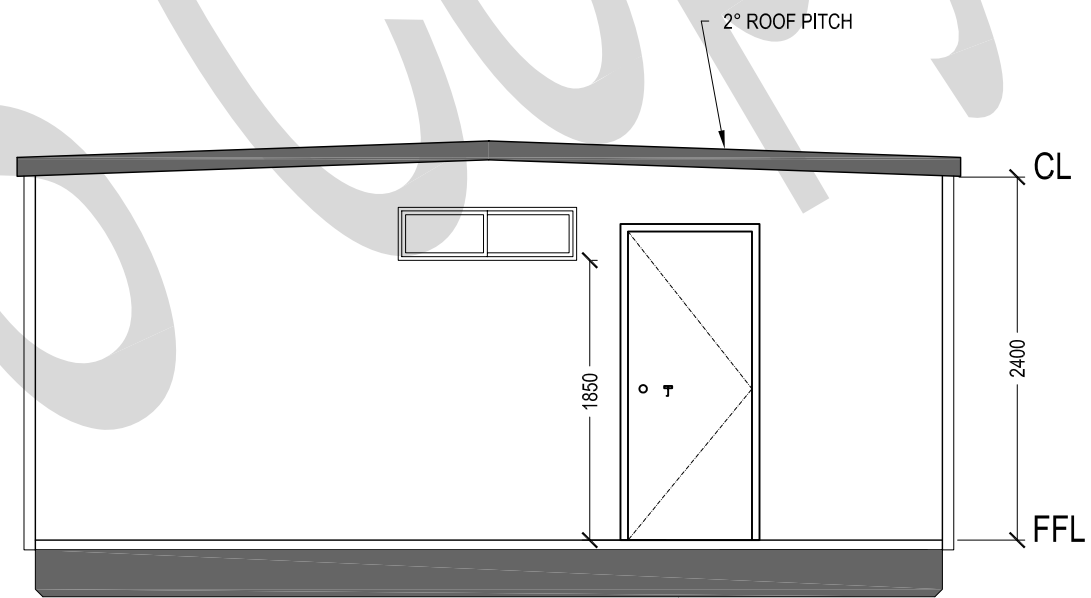

FRONT ELEVATION

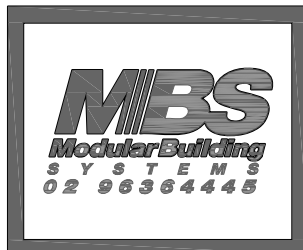

146 GILBA ROAD
GIRRAWEEEN
2145
TEL: 9636 4445
FAX: 9636 4454

CLIENT APPROVAL

SIGNATURE: _____

NAME: _____

DATE: _____

No.	DESCRIPTION	DATE
A	TEMPLATE	01.09.2008

CLIENT:
MODULAR BUILDING SYSTEMS

© COPYRIGHT. THE INFORMATION IDEAS AND CONCEPTS CONTAINED IN THIS DOCUMENT ARE CONFIDENTIAL. THE RECIPIENT(S) OF THIS DOCUMENT IS/ARE PROHIBITED FROM DISCLOSING SUCH INFORMATION, IDEAS AND CONCEPTS TO ANY PERSON WITHOUT THE PRIOR WRITTEN CONSENT OF MODULAR BUILDING SYSTEMS Pty, Ltd
h:\design\mbs building catalogue\amenities\ablutions\mp-bt-ab-6030-01.dwg

TITLE: 6.0 x 3.0 ABLUTIONS	
QUOTATION NUMBER: TEMPLATE	DRAWING NUMBER: MP-BT-AB- 6030-01
DATE: 01-08-2008	SHEET: 1 OF 1 REV: A
DRAWN BY: PR	SCALE: 1:50 SHEET A3
CHECKED BY: ARTH	