


LEGEND

MK	ITEM DESCRIPTION	QTY
W1	280h x 1180w ALUMINIUM WINDOW	9
D1	820 EXTERNAL COLOURBOND DOOR	2
D3	820 INTERNAL TIMBER DOOR	1
[Symbol]	CIRCUIT BREAKER BOARD (POA)	1
[Symbol]	LIGHT SWITCH	6
[Symbol]	EXHAUST FAN	4
[Symbol]	FLOOR WAISTE	9
[Symbol]	EMERGENCY EXIT	2
[Symbol]	EXTERNAL LIGHT	11
[Symbol]	WATERPROOF EMERGENCY LIGHT	2
[Symbol]	OYSTER LIGHT	1
[Symbol]	2 x 36W FLUORESCENT LIGHT - DIFF	15
[Symbol]	2 X 36W W/PROOF LIGHTS	3

GPO AND POWER

MK	ITEM DESCRIPTION	QTY
[Symbol]	SINGLE GPO - 10AMP - 300 AFL	1
[Symbol]	DOUBLE GPO - 10AMP - 300 AFL	2
[Symbol]	A/C ISOLATER 1200 AFL	7
[Symbol]	DOUBLE GPO - 10AMP - 1200 AFL	2

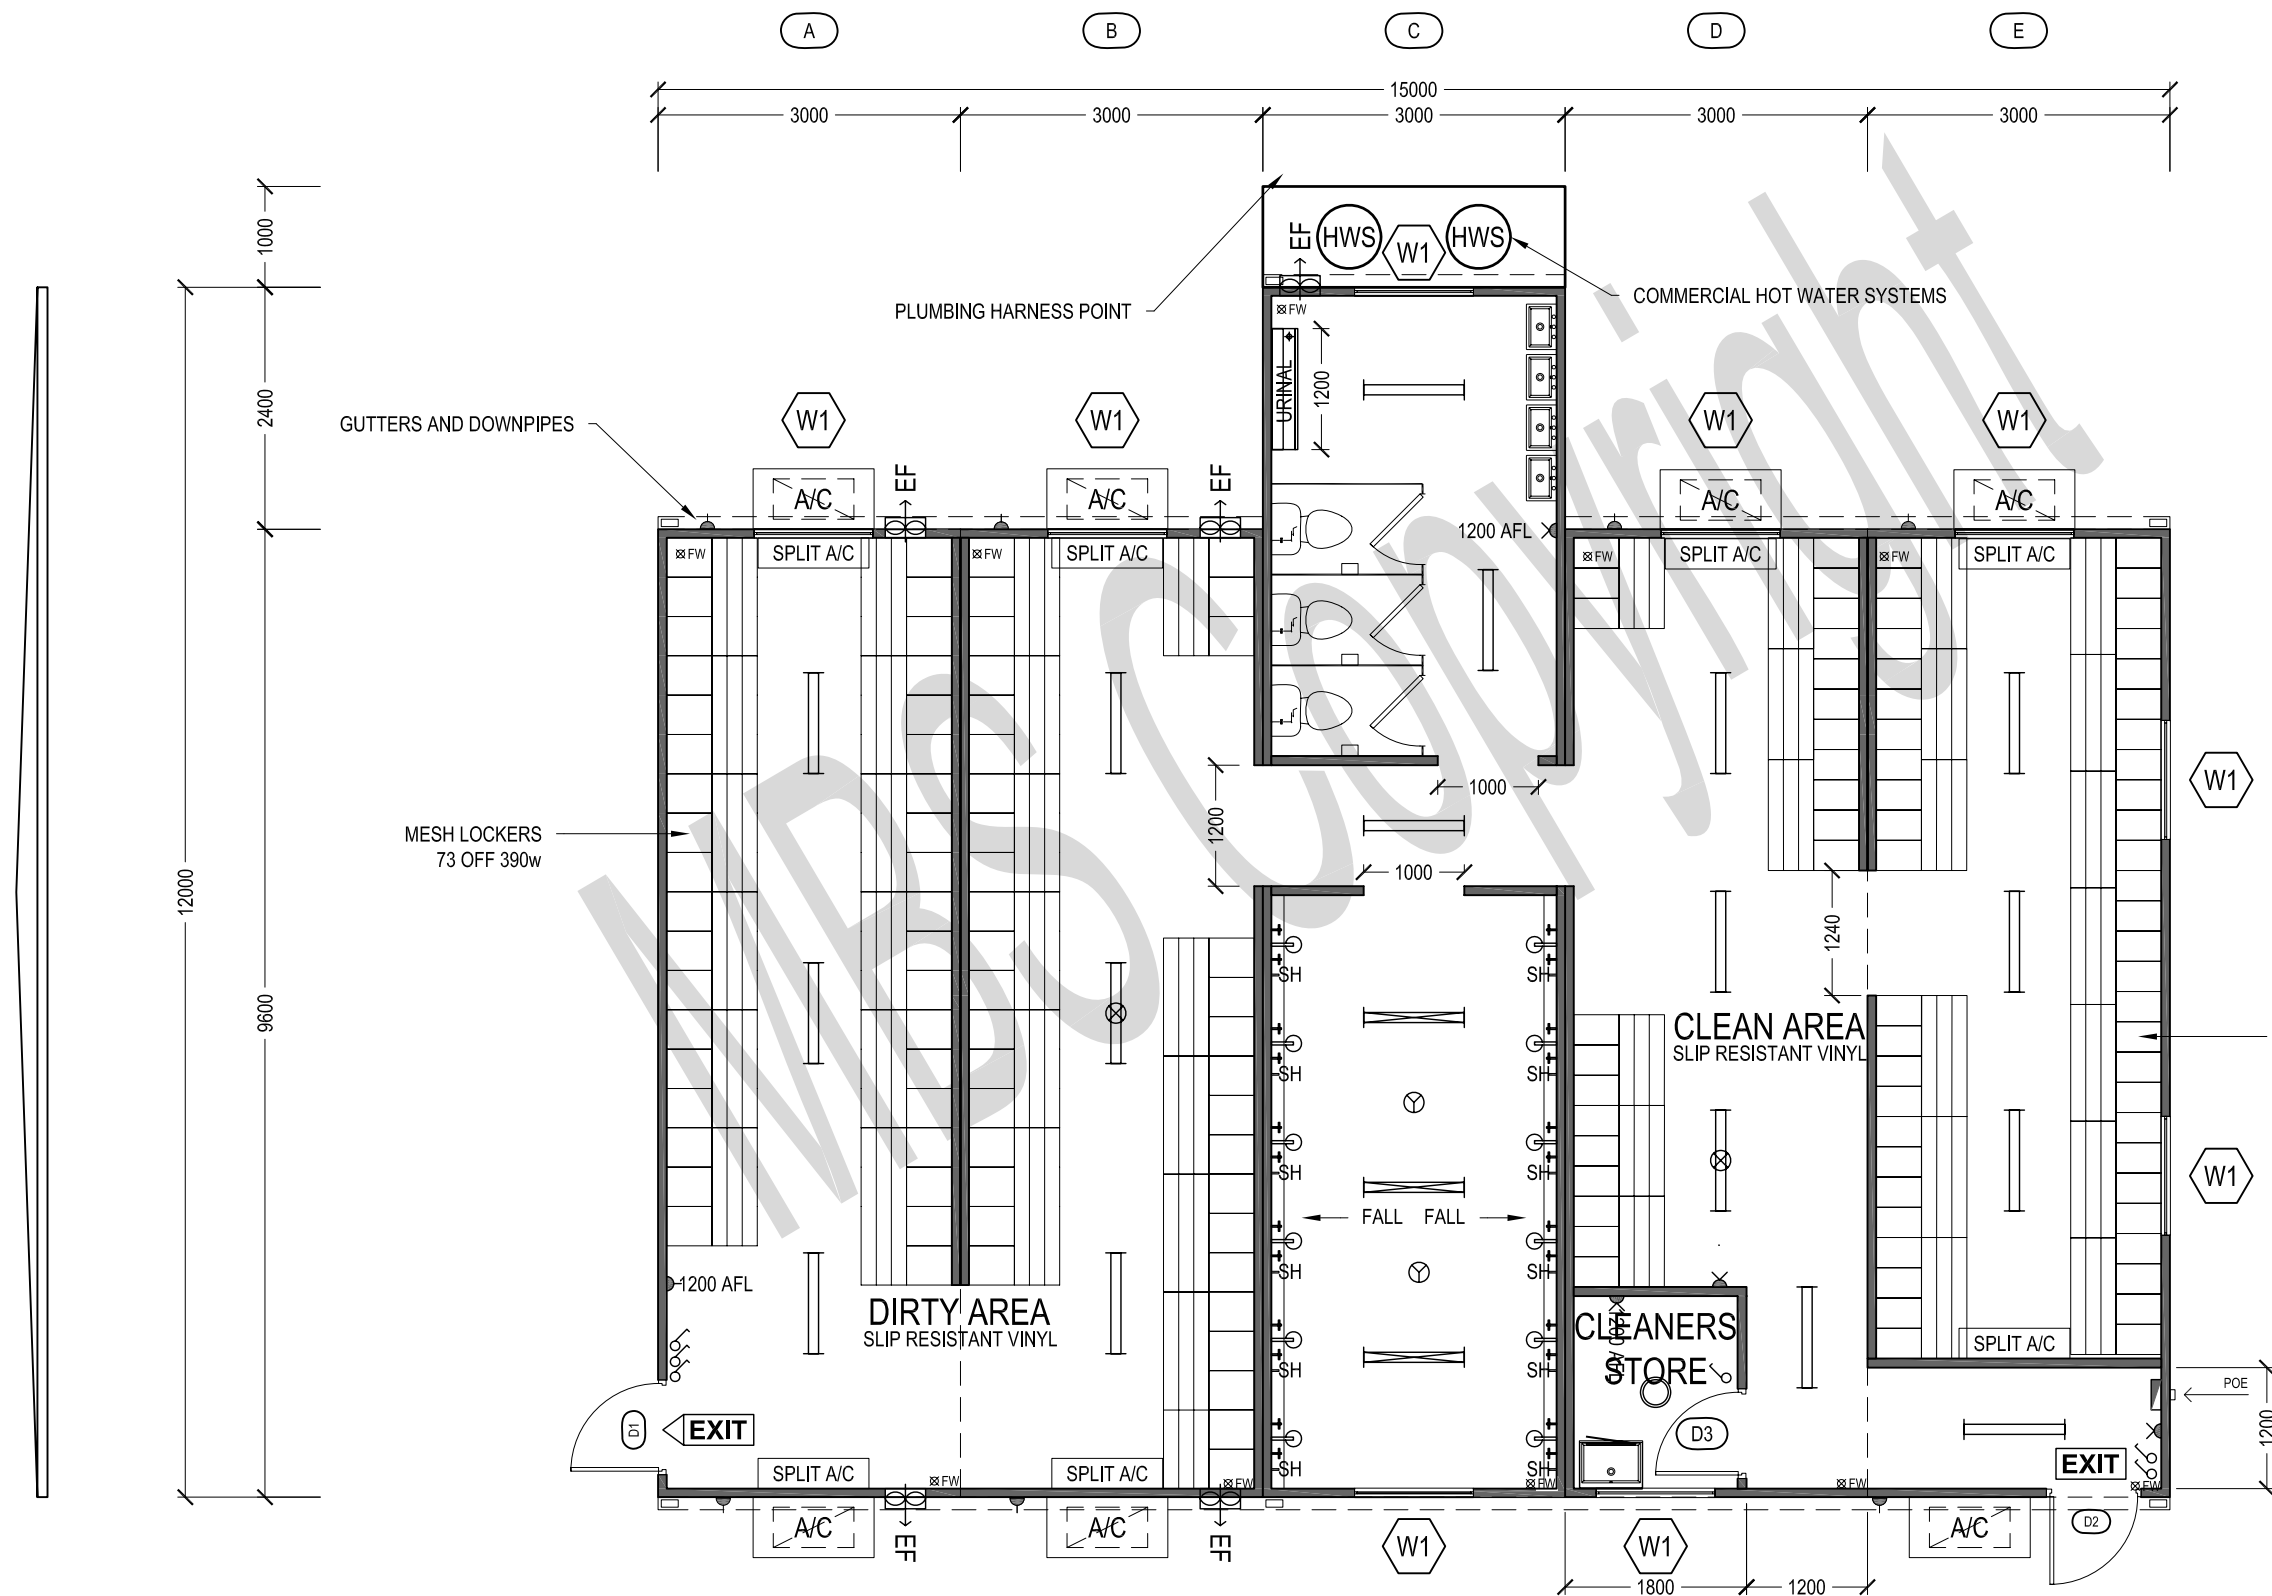

NOTE:

- FLOOR TO CEILING HEIGHT = 2400
- RHINO LINING TO WALLS AND FLOOR OF SHOWER AREA

2° ROOF PITCH
Scale: 1:75

FLOOR PLAN
Scale: 1:75



146 GILBA ROAD
GIRRAWEEEN
2145
TEL: 9636 4445
FAX: 9636 4454

CLIENT APPROVAL

SIGNATURE: _____
 NAME: _____
 DATE: _____

No.	DESCRIPTION	DATE
A	TEMPLATE	01.09.2008

CLIENT:
MODULAR BUILDING SYSTEMS

© COPYRIGHT. THE INFORMATION IDEAS AND CONCEPTS CONTAINED IN THIS DOCUMENT ARE CONFIDENTIAL. THE RECIPIENT(S) OF THIS DOCUMENT IS/ARE PROHIBITED FROM DISCLOSING SUCH INFORMATION, IDEAS AND CONCEPTS TO ANY PERSON WITHOUT THE PRIOR WRITTEN CONSENT OF MODULAR BUILDING SYSTEMS Pty. Ltd

TITLE: 70 MAN BATHHOUSE	
QUOTATION NUMBER: TEMPLATE	DRAWING NUMBER: MS-BT-BH-96120150-01
DATE: 2.09.08	SHEET: 1 OF 1 REV: A
DRAWN BY: B.G	SCALE: 1:75 SHEET A3
CHECKED BY: ARTH	