


LEGEND

MK	ITEM DESCRIPTION	QTY
W1	280h x 1180w ALUMINIUM WINDOW	9
D1	820 EXTERNAL COLOURBOND DOOR	2
D3	820 INTERNAL TIMBER DOOR	1
	CIRCUIT BREAKER BOARD (POA)	1
	LIGHT SWITCH	6
	EXHAUST FAN	4
	FLOOR WAISTE	9
	EMERGENCY EXIT	2
	EXTERNAL LIGHT	11
	WATERPROOF EMERGENCY LIGHT	2
	OYSTER LIGHT	1
	2 x 36W FLURESCENT LIGHT - DIFF	15
	2 X 36W W/PROOF LIGHTS	3
GPO AND POWER		
MK	ITEM DESCRIPTION	QTY
	SINGLE GPO - 10AMP - 300 AFL	1
	DOUBLE GPO - 10AMP - 300 AFL	2
	A/C ISOLATER 1200 AFL	7
	DOUBLE GPO - 10AMP - 1200 AFL	2

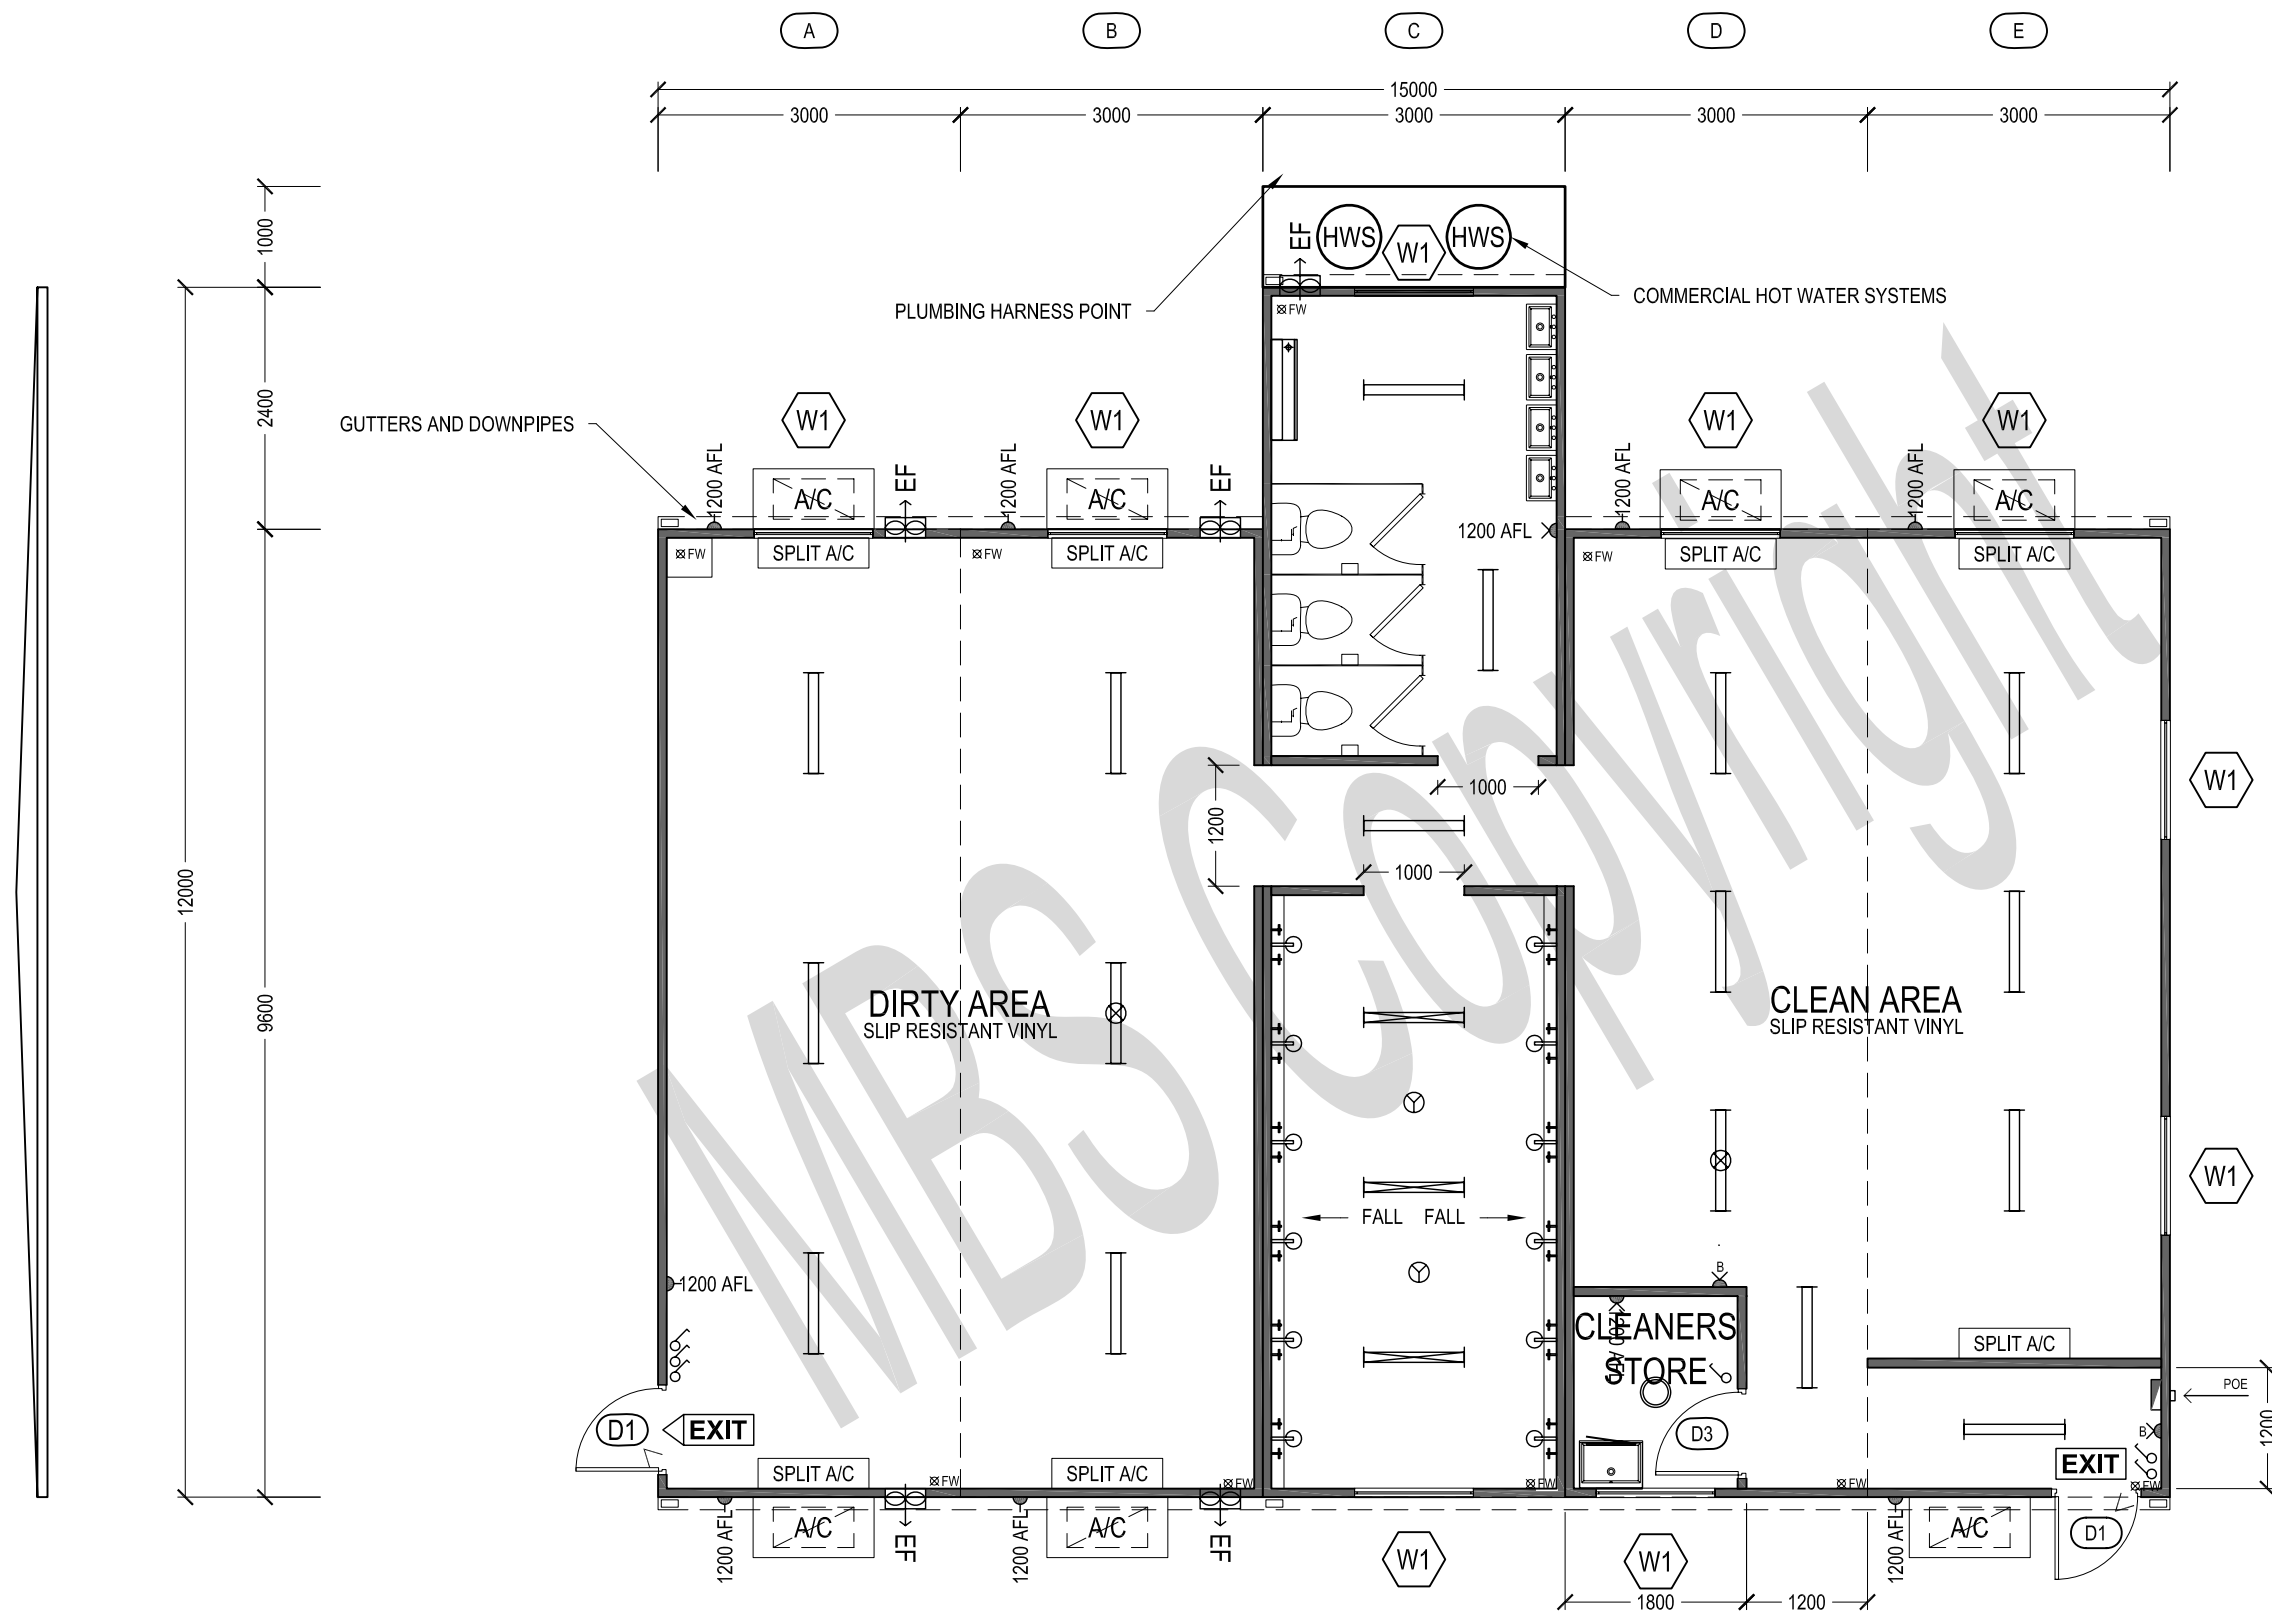

NOTE:

- FLOOR TO CEILING HEIGHT = 2400
- RHINO LINING TO WALLS AND FLOOR OF SHOWER AREA

2° ROOF PITCH
Scale: 1:75

FLOOR PLAN
Scale: 1:75



146 GILBA ROAD
GIRRAWEEEN
2145
TEL: 9636 4445
FAX: 9636 4454

CLIENT APPROVAL

SIGNATURE: _____
NAME: _____
DATE: _____

No.	DESCRIPTION	DATE
A	TEMPLATE	01.09.2008

CLIENT:
MODULAR BUILDING
SYSTEMS

© COPYRIGHT. THE INFORMATION IDEAS AND CONCEPTS CONTAINED IN THIS DOCUMENT ARE CONFIDENTIAL. THE RECIPIENT(S) OF THIS DOCUMENT IS/ARE PROHIBITED FROM DISCLOSING SUCH INFORMATION, IDEAS AND CONCEPTS TO ANY PERSON WITHOUT THE PRIOR WRITTEN CONSENT OF MODULAR BUILDING SYSTEMS Pty. Ltd

TITLE:
BATHHOUSE

QUOTATION NUMBER: TEMPLATE	DRAWING NUMBER: MS-BT-BH-96120150-02
DATE: 2.09.08	SHEET: 1 OF 1 REV: A
DRAWN BY: B.G	SCALE: 1:75 SHEET A3
CHECKED BY: ARTH	