







LEGEND

| KEY | DESCRIPTION | QTY |
|-------------------------------------------------------------------------------------|--------------------------------|-----|
| W1 | 1200h x 1760w ALUMINIUM WINDOW | 3 |
| W2 | 1200h x 1500w ALUMINIUM WINDOW | 1 |
| D1 | 870 EXTERNAL COLOURBOUND DOOR | 1 |
|  | 2 X 36 W FLUORO LIGHT DIFF | 6 |
|  | CIRCUIT BREAKER BOARD (P.O.E.) | 1 |
|  | LIGHT SWITCH | 1 |
|  | SMOKE ALARM | 1 |

GPO AND POWER

| MK | ITEM DESCRIPTION | QTY |
|-------------------------------------------------------------------------------------|------------------------------------------|-----|
|  | SINGLE GPO - 10AMP - 300 AFL WATER PROOF | 1 |
|  | DOUBLE GPO - 10AMP - 300 AFL | 4 |

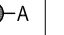2 DEGREES CENTRE ROOF PITCH

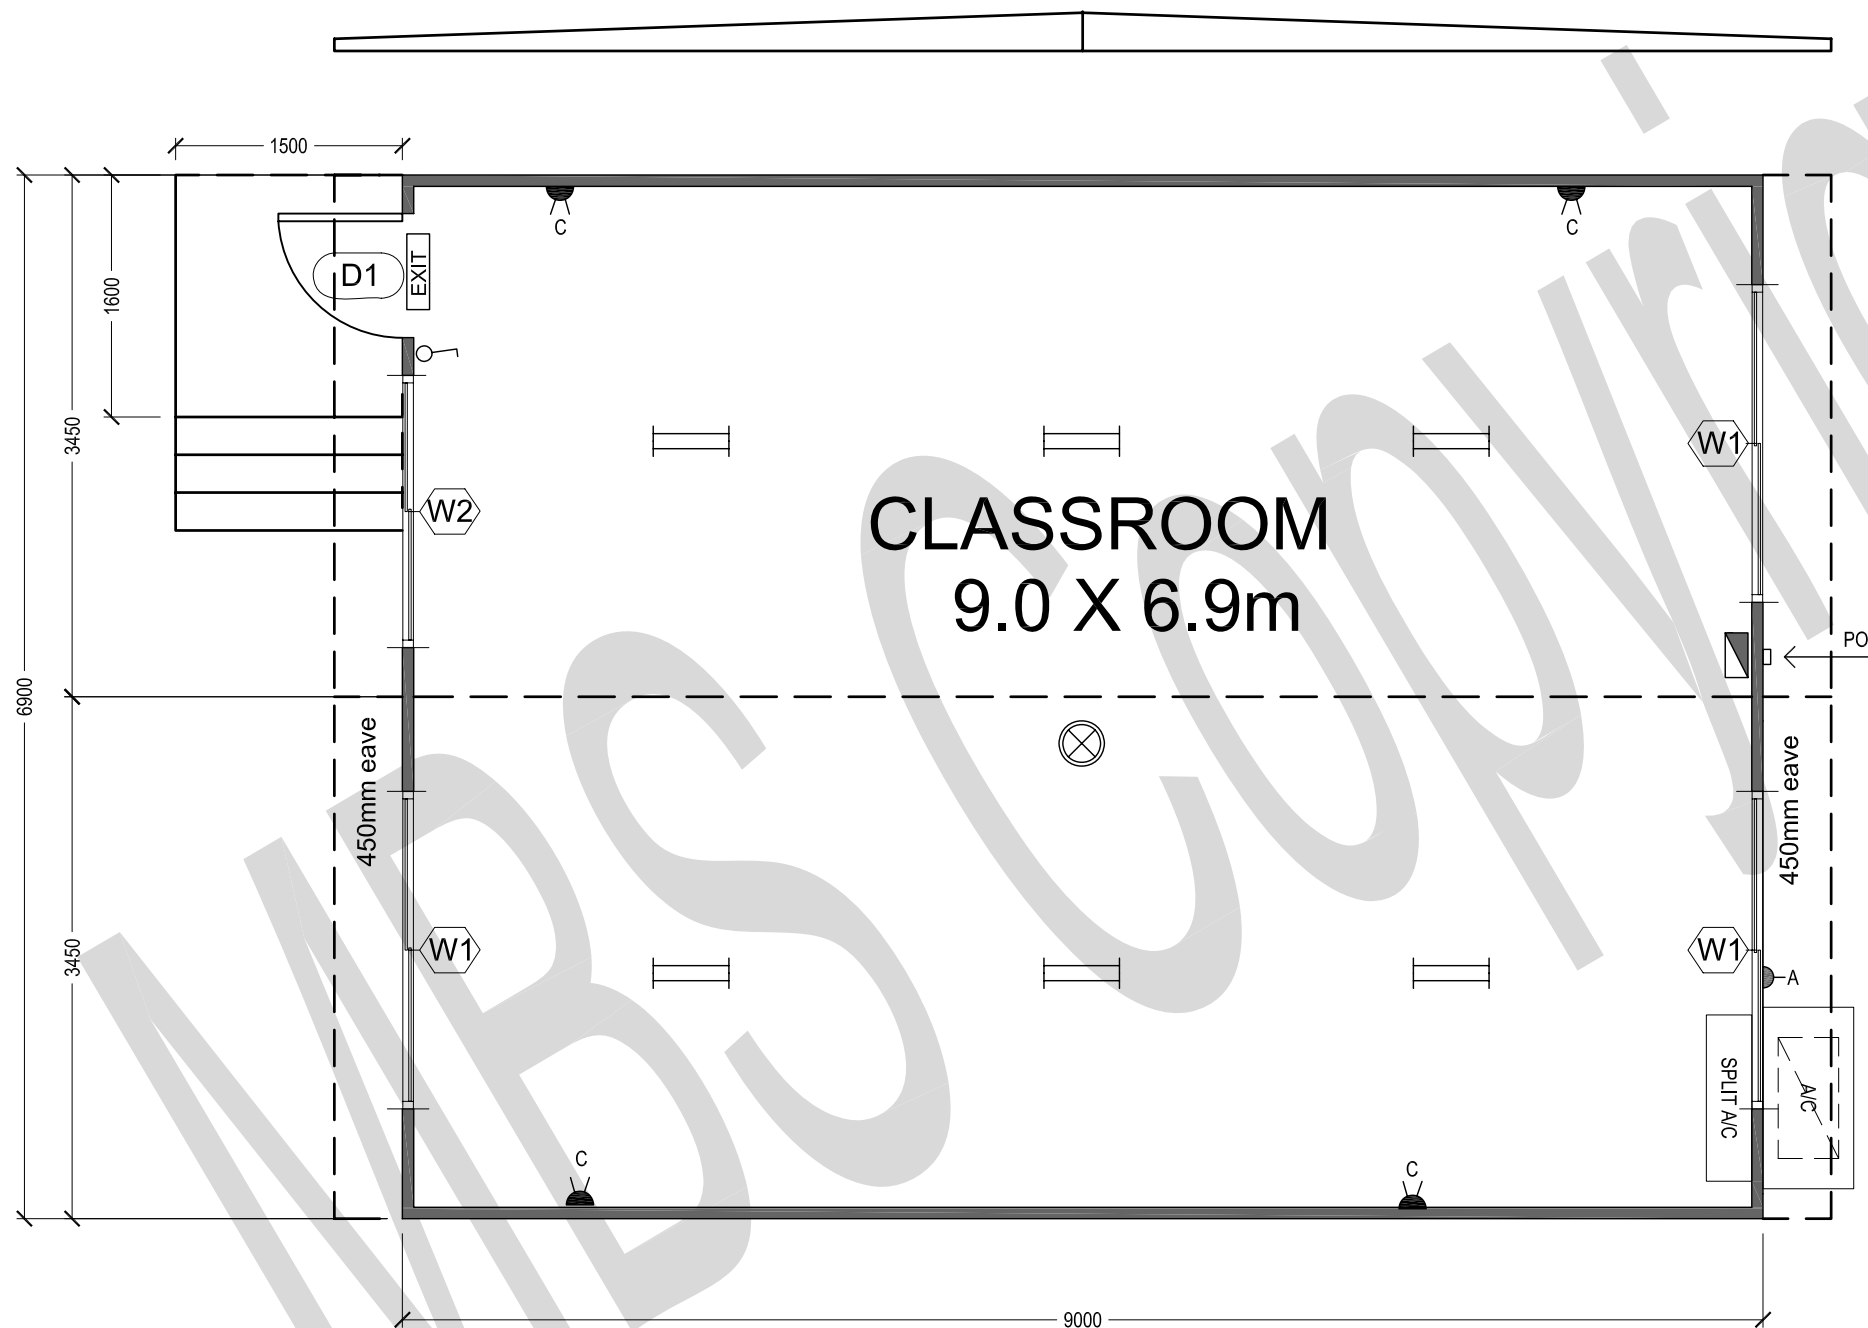

146 GILBA ROAD
GIRRAWEEEN
2145
TEL: 9636 4445
FAX: 9636 4454

CLIENT APPROVAL

SIGNATURE: _____

NAME: _____

DATE: _____

| No. | DESCRIPTION | DATE |
|-----|-------------|------------|
| A | TEMPLATE | 01.09.2008 |
| | | |
| | | |
| | | |
| | | |

CLIENT:
MODULAR BUILDING SYSTEMS

© COPYRIGHT. THE INFORMATION IDEAS AND CONCEPTS CONTAINED IN THIS DOCUMENT ARE CONFIDENTIAL. THE RECIPIENT(S) OF THIS DOCUMENT IS/ARE PROHIBITED FROM DISCLOSING SUCH INFORMATION, IDEAS AND CONCEPTS TO ANY PERSON WITHOUT THE PRIOR WRITTEN CONSENT OF MODULAR BUILDING SYSTEMS Pty, Ltd
h:\design\mbs building catalogue\classrooms\ms-bt-sc-9069-01.dwg

| | |
|--------------------------------------|--------------------------------------------|
| TITLE: 9.0 x 6.9 CLASSROOM | |
| QUOTATION NUMBER: | DRAWING NUMBER: MS-BT-SC-9069-01 |
| DATE: 29.08.08 | SHEET: 1 OF 1 REV: A |
| DRAWN BY: B.G | SCALE: SHEET A3 |
| CHECKED BY: ARTH | |